
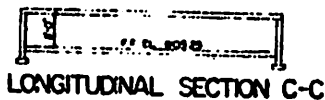
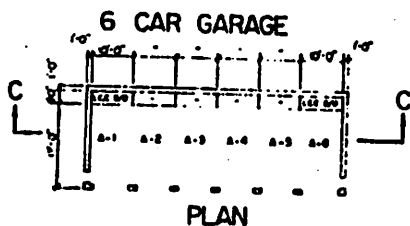
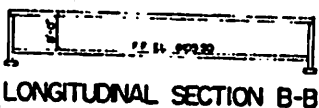
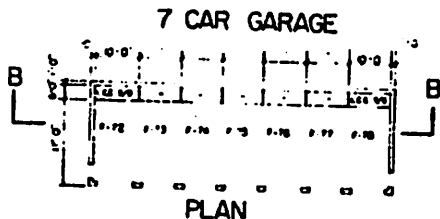
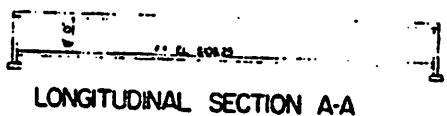


CAMELBACK VILLAGE CONDOMINIUM

EL PASO COUNTY, COLORADO

H. J. KRAETTLI and SONS
ENGINEERS and SURVEYORS

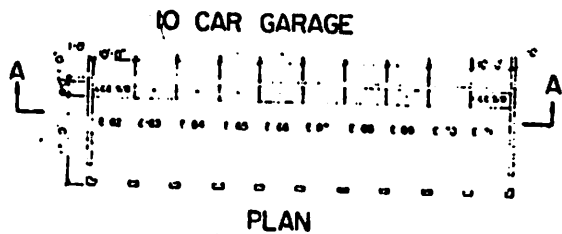

OWNER'S CERTIFICATE

I HEREBY CERTIFY THAT THE FOLLOWING DESCRIBED TRACT OF LAND TO WIT: THAT PORTION OF THE NORTH HALF OF THE SOUTHWEST QUARTER OF SECTION 30, TOWNSHIP 33 NORTH, RANGE 68 WEST OF THE 6th P.M. IS DESCRIBED AS FOLLOWS: COMMENCING AT THE NORTHWEST CORNER OF THE NORTHWEST QUARTER OF THE SOUTHWEST QUARTER OF THE ABOVE DESCRIBED SECTION 30, THENCE S07°10'15" E ALONG THE EASTLINE OF SAID NORTHWEST QUARTER OF THE SOUTHWEST QUARTER OF SAID SECTION 30 A DISTANCE OF 21.00 FEET TO THE "OLD POINT" OF RECORDS OF THE TRACT TO BE DESCRIBED HEREIN, THENCE S88°15'00" E PARALLEL TO THE NORTH LINE OF SAID NORTHWEST QUARTER OF THE SOUTHWEST QUARTER OF SAID SECTION 30 A DISTANCE OF 200.

CAMELBACK VILLAGE, A GENERAL PARTNERSHIP

STATE OF COLORADO
COUNTY OF EL PASO

THE FOREGOING OWNER'S CERTIFICATE WAS RECORDED BEFORE ME THIS 21st DAY OF August 1971 A.D. BY WHICH IS
WITNESSED PARTNER OF CAMELBACK VILLAGE

BY COMMISSION EXPIRES June 21, 1974 WITNESS MY HAND AND OFFICIAL SEAL.

SURVEYOR'S CERTIFICATE



ENGINEER'S CERTIFICATE

I HEREBY CERTIFY THAT THE ACCOMPANYING MAP SUBSTANTIALLY DEPICTS THE LOCATION AND THE HORIZONTAL AND VERTICAL MEASUREMENTS OF ALL THE LAYOUTS AND IMPROVEMENTS IN THE ABOVE DESCRIBED TRACT, THE CONDOMINIUM UNIT DESIGNATIONS, AND THE BUILDING SYMBOLS, AND THAT THE ACCOMPANYING MAP HAS BEEN PREPARED SUBSEQUENT TO SUBSTANTIAL COMPLETION OF SAID CONDOMINIUM IMPROVEMENTS.

STATE OF COLORADO
COUNTY OF EL PASO



FORNEY SEALS, COUNTY CLERK AND RECORDER

BY Signature
CLERK

NOTES



1. DESIGNATIONS A, B, C, D REFER TO THE STYLE OF THE UNITS WITHIN THE CONDOMINIUM AND THE FLOOR PLANS WHICH ARE SHOWN ON SHEETS 20-A
2. THE DESCRIPTION OF EACH UNIT IS ESTABLISHED BY THE ADDRESS NO. AND BUILDING NO. C.D. 2000-C, BLDG. NO. 0
3. ALL ELEVATIONS ARE USGS CONTROL, WITH DATUM OF MEAN SEA LEVEL.
4. ELEVATIONS FOR BLDG. NO. 1, ELEVATIONS FOR BLDG. NO. 2, ELEVATIONS FOR BLDG. NO. 3
7. L.C.E. AC. 6 LIMITED COMMON ELEMENT CONCRETE AIR CONDITONER AND
8. L.C.E. BLD. 10 LIMITED COMMON ELEMENT STORAGE BIN

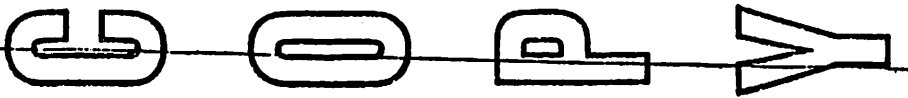

CAMELBACK VILLAGE CONDOMINIUM

EL PASO COUNTY, COLORADO


H. J. KNAEITTL and SONS
ENGINEERS and SURVEYORS

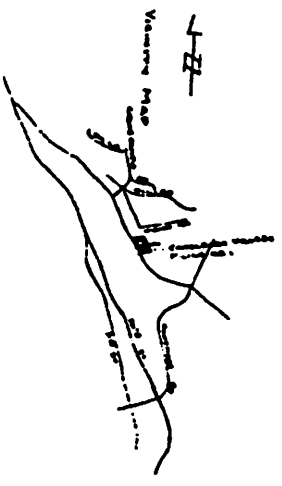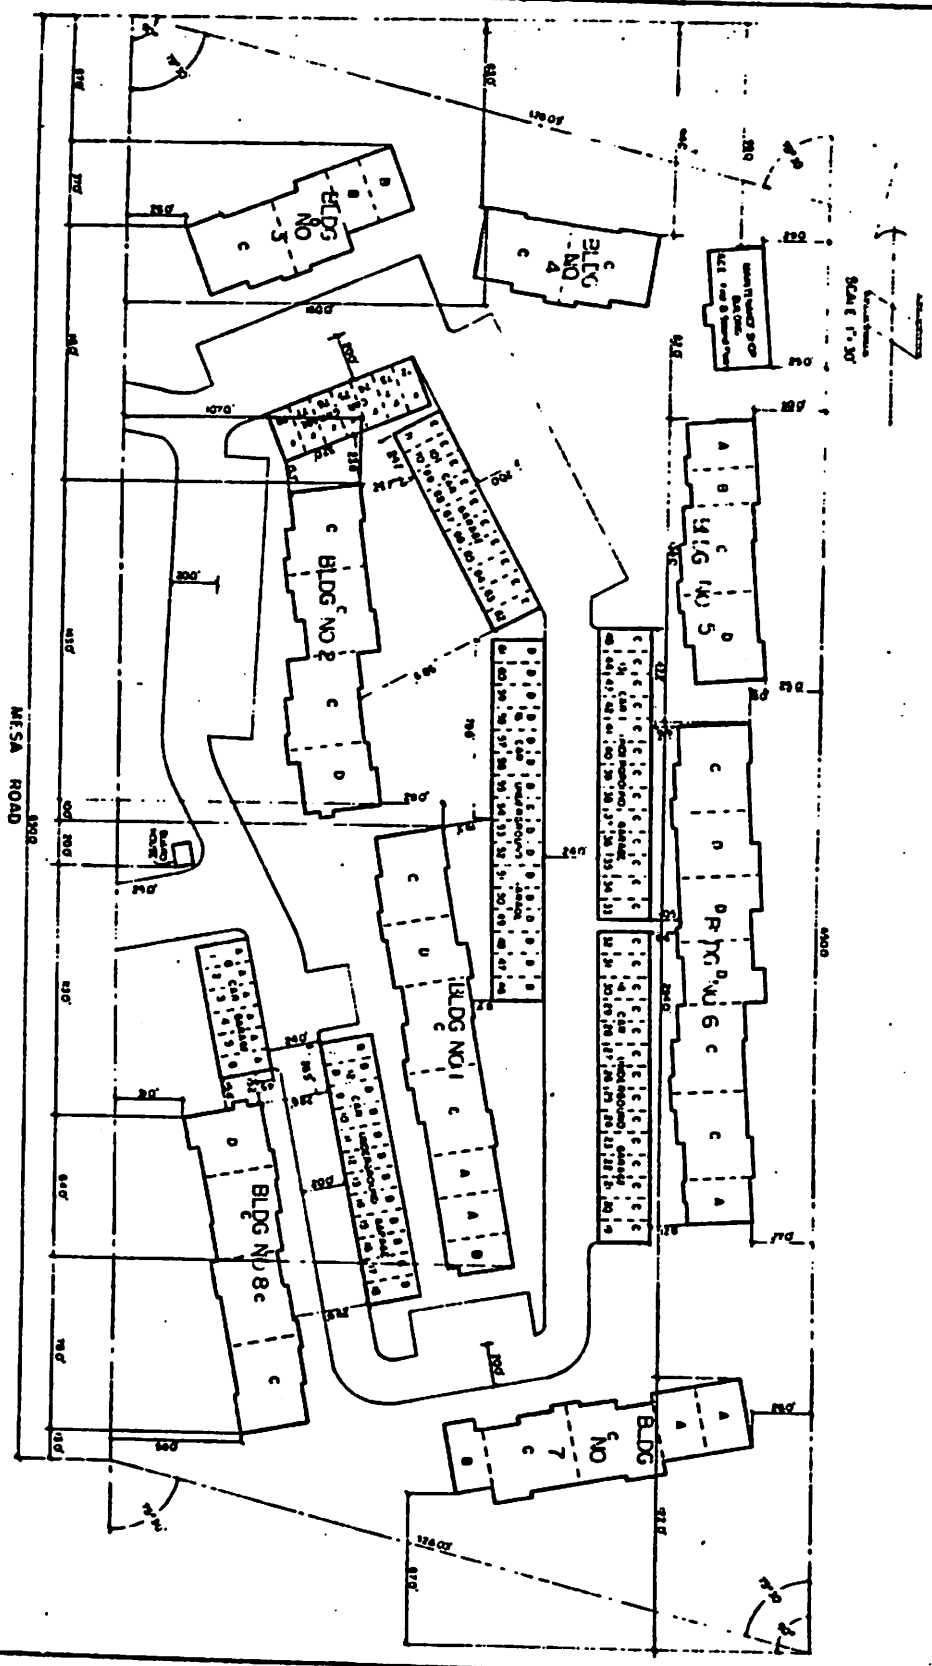


COOPY

CAMELBACK VILLAGE CONDOMINIUM

BLDG. NO. 1

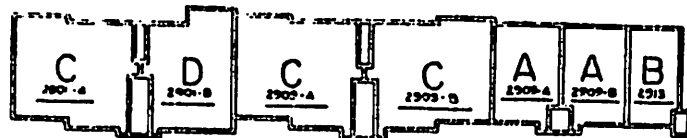


Basement & First Floor

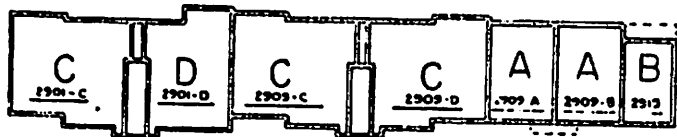


2nd Floor

BLDG. NO. 6

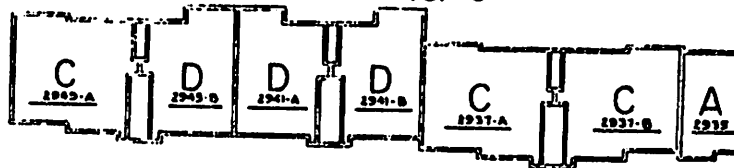


Basement & First Floor

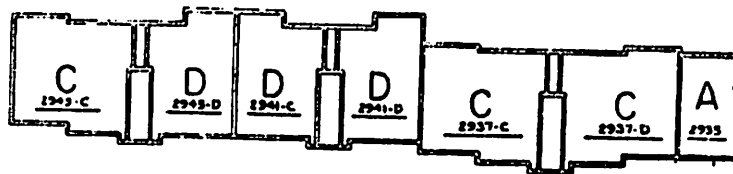


2nd Floor

BLDG. NO. 3

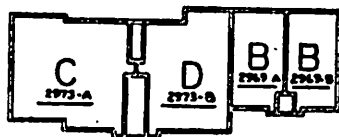


Basement & First Floor

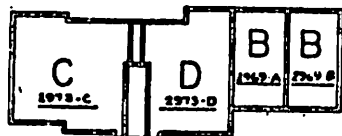


2nd Floor

BLDG. NO. 4

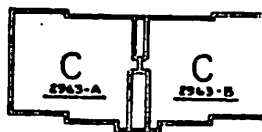


Basement & First Floor

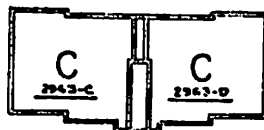


2nd Floor

BLDG. NO. 5

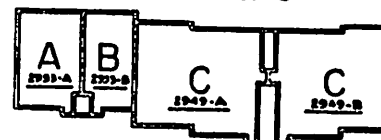


Basement & First Floor

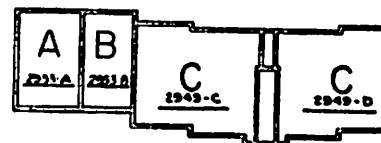


2nd Floor




Scale 1/20

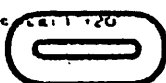


CAMELBACK VILLAGE CONDOMINIUM

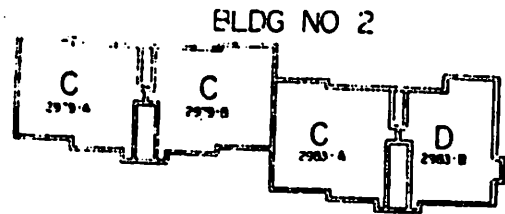


FIRST FLOOR

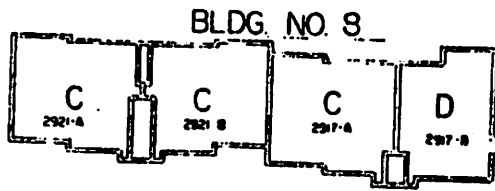


FIRST FLOOR

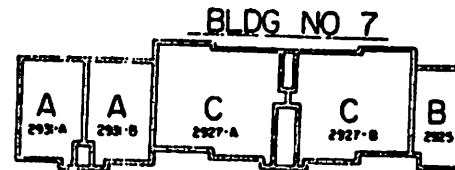


FIRST FLOOR

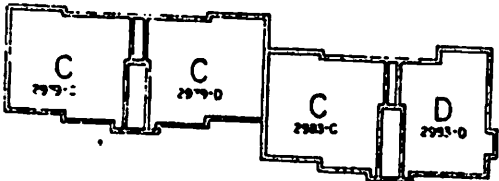










SECOND FLOOR

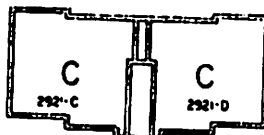



SECOND FLOOR

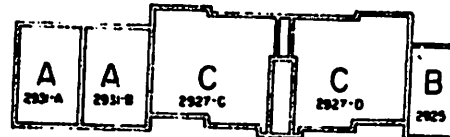

SECOND FLOOR

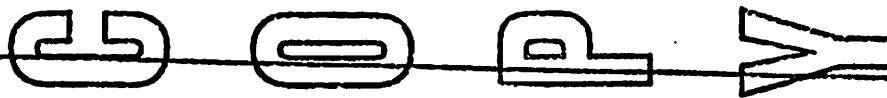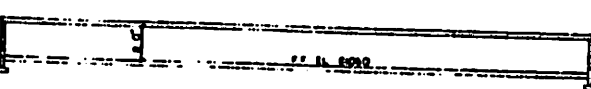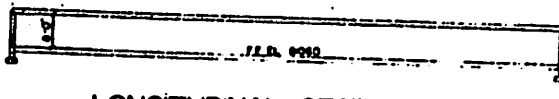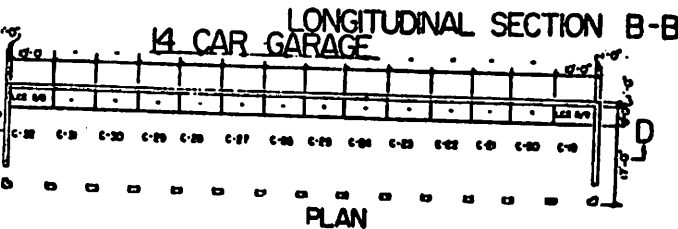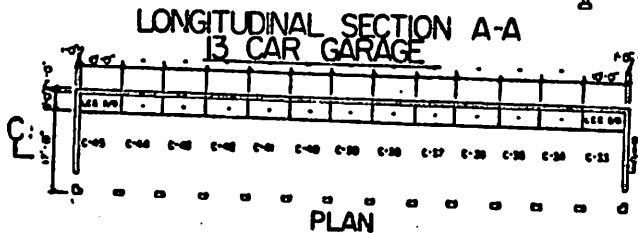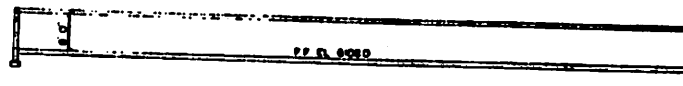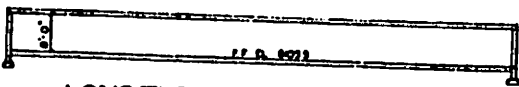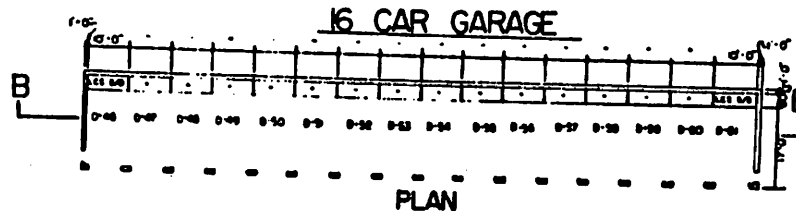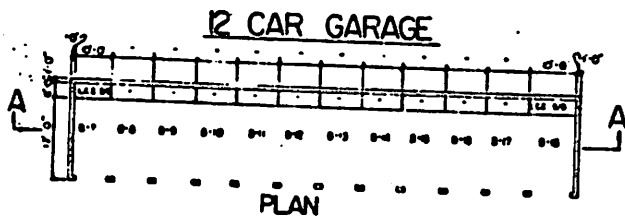


CAMELBACK VILLAGE CONDOMINIUM

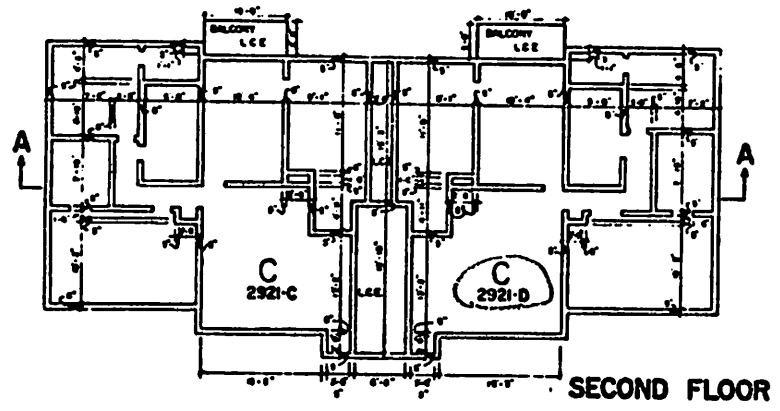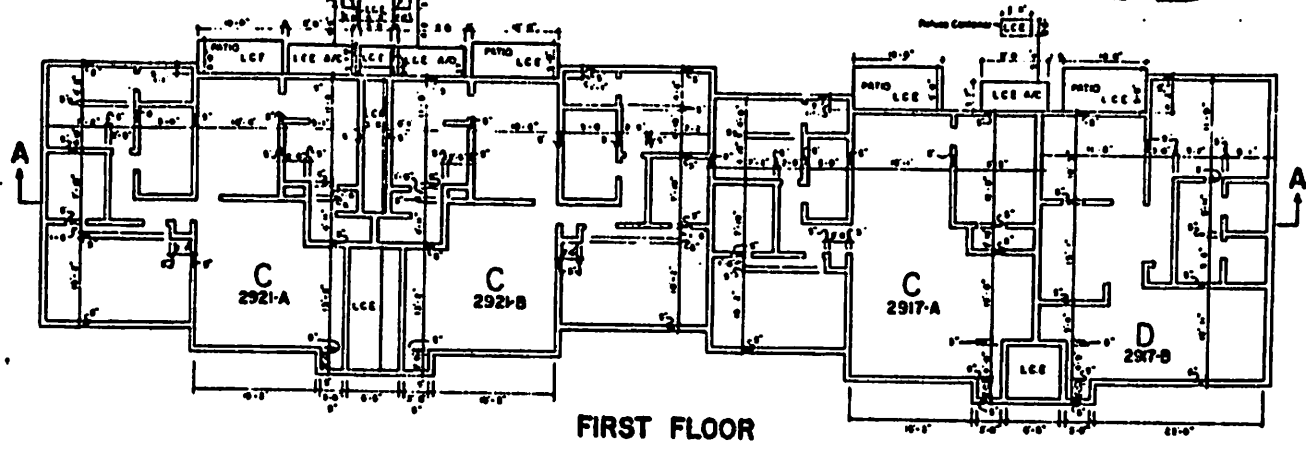

BLDG. NO. 8

SCALE 1/8"=1'

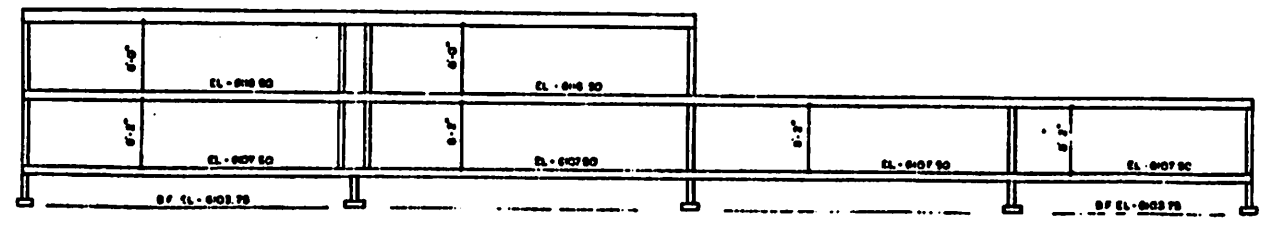

LONGITUDINAL SECTION A-A