


CAMELBACK VILLAGE CC


EL PASO COUNTY, COLORADO

H. J. KRAETTLI and SONS
ENGINEERS and SURVEYORS

10 CAR GARAGE

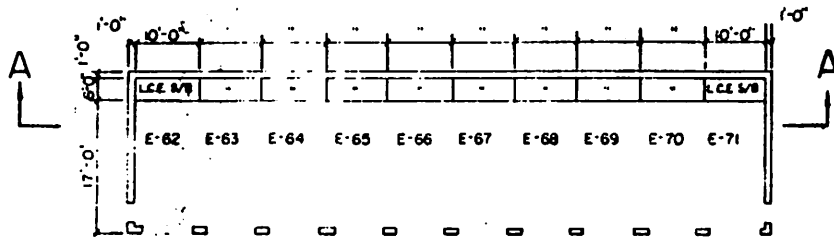


PLAN

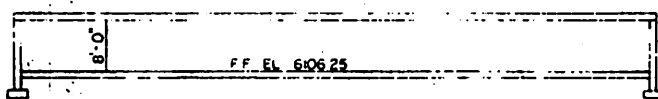


LONGITUDINAL SECTION A-A

7 CAR GARAGE

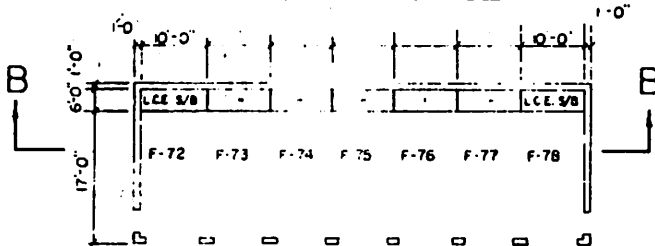


PLAN

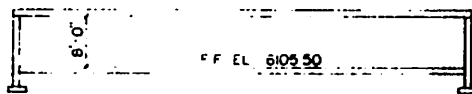


LONGITUDINAL SECTION B-B

6 CAR GARAGE

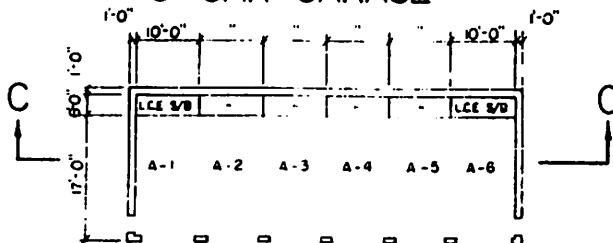

PLAN

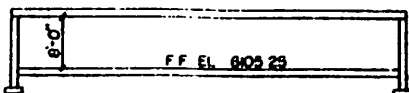

LONGITUDINAL SECTION C-C

OWNER'S CERTIFICATE:

CAMELBACK VILLAGE, A GENERAL MAP OF THE CAMELBACK VILLAGE CONDOMINIUM, DATED AUGUST 1971, RECORDER OF EL PASO COUNTY, CO.

CAMELBACK VILLAGE, A GENERAL

STATE OF COLORADO
COUNTY OF EL PASO

THE FOREGOING OWNERS CERTIFICATE IS THE PROPERTY OF THE MANAGING PARTNER, OF CAMELBACK VILLAGE, A GENERAL

MY

SURVEYOR'S CERTIFICATE:

I HEREBY CERTIFY THAT THE 1/4 SECTION 13 SOUTH, RANGE 67 WEST QUARTER OF THE AFORESAID SECTION OF 20.00 FEET TO THE TRUE POINT C HALF OF THE SOUTHWEST QUARTER C A DISTANCE OF 650.00 FEET; THEN ROAD, AS DESCRIBED IN BOOK 1816 AT RIGHT-OF-WAY LINE A DISTANCE OF 85 OF THE NORTH HALF OF SAID SOUTH NORTH LINE, A DISTANCE OF 279.27 AS SHOWN ON THE ACCOMPANYING MAP.

ENGINEER'S CERTIFICATE:

I HEREBY CERTIFY THAT THE ALL THE CONDOMINIUM IMPROVEMENTS ACCOMPANYING MAP HAS BEEN PREPARED BY ME OR UNDER MY SUPERVISION.

STATE OF COLORADO
COUNTY OF EL PASO

ACCEPTED FOR FILING IN THE OFFICE OF THE COUNTY CLERK OF EL PASO COUNTY, COLORADO, 1971 A D

NOTES:

1. DESIGNATIONS A, B, C & D
2. THE DESCRIPTION OF EACH
3. ALL ELEVATIONS ARE US
4. ELEVATIONS FOR BLDG NO. 1
1ST FLOOR - NORTH 6170.00
2ND FLOOR " 6160.00
5. ELEVATIONS FOR BLDG. NO. 2
1ST FLOOR 6107.50
2ND FLOOR 618.50
6. ELEVATIONS FOR BLDG. NO. 3
1ST FLOOR - WEST 6115.00
2ND FLOOR - " 6120.50
7. L.C.E. A/C IS LIMITED CO
8. L.C.E. S/B IS LIMITED CO

VILLAGE CONDOMINIUM

COUNTY, COLORADO

KRAETTLI and SONS
ENGINEERS and SURVEYORS

OWNER'S CERTIFICATE:

CAMELBACK VILLAGE, A GENERAL PARTNERSHIP, BEING THE OWNER OF THE HEREIN DESCRIBED REAL PROPERTY CERTIFIES THAT THE ACCOMPANYING MAP OF THE CAMELBACK VILLAGE CONDOMINIUM HAS BEEN PREPARED PURSUANT TO THE PURPOSES STATED IN THE CONDOMINIUM DECLARATION FOR CAMELBACK VILLAGE CONDOMINIUM, DATED August 31, 1971, AND RECORDED IN BOOK 2935, AT PAGE 110 OF THE RECORDS OF THE COUNTY CLERK AND RECORDER OF EL PASO COUNTY, COLORADO

CAMELBACK VILLAGE, A GENERAL PARTNERSHIP
STATE OF COLORADO
COUNTY OF EL PASO

BY Byron M. Church
MANAGING PARTNER

THE FOREGOING OWNERS CERTIFICATE WAS ACKNOWLEDGED BEFORE ME THIS 31st DAY OF August 1971 A.D. BY BYRON M. CHURCH, MANAGING PARTNER, OF CAMELBACK VILLAGE.

MY COMMISSION EXPIRES Dec 21, 1974 WITNESS MY HAND AND OFFICIAL SEAL

Edward C. Hayden
NOTARY PUBLIC

SURVEYOR'S CERTIFICATE:

I HEREBY CERTIFY THAT THE FOLLOWING DESCRIBED TRACT OF LAND TO WIT: THAT PORTION OF THE NORTH HALF OF THE SOUTHWEST QUARTER OF SECTION 35, TOWNSHIP 13 SOUTH, RANGE 67 WEST OF THE 6TH P.M., DESCRIBED AS FOLLOWS: COMMENCING AT THE NORTHEAST CORNER OF THE NORTHWEST QUARTER OF THE SOUTHWEST QUARTER OF THE AFOREMENTIONED SECTION 35; THENCE SOUTHERLY ALONG THE EASTERLY LINE OF SAID NORTHWEST QUARTER OF THE SOUTHWEST QUARTER A DISTANCE OF 20.00 FEET TO THE TRUE POINT OF BEGINNING OF THE TRACT TO BE DESCRIBED HEREBY; THENCE ANGLE LEFT PARALLEL TO THE NORTH LINE OF SAID NORTH HALF OF THE SOUTHWEST QUARTER OF SAID SECTION 35 AND 20.00 FEET SOUTHERLY THEREOF, A DISTANCE OF 46.76 FEET; THENCE ANGLE RIGHT 75° 30' 00" A DISTANCE OF 650.00 FEET; THENCE ANGLE RIGHT 104° 30' 00" A DISTANCE OF 326.03 FEET TO INTERSECT THE NORTHERLY RIGHT-OF-WAY LINE OF MESA ROAD, AS DESCRIBED IN BOOK 1816 AT PAGE 496 OF THE RECORDS OF EL PASO COUNTY, COLORADO; THENCE ANGLE RIGHT 75° 30' 00" ALONG SAID NORTHEASTERLY RIGHT-OF-WAY LINE A DISTANCE OF 650.00 FEET TO A POINT THAT IS AT RIGHT ANGLES TO AND 20.00 FEET SOUTHERLY OF THE AFOREMENTIONED NORTH LINE OF THE NORTH HALF OF SAID SOUTHWEST QUARTER OF SECTION 35; THENCE ANGLE RIGHT 104° 30' 00" PARALLEL TO AND 20.00 FEET SOUTHERLY OF SAID NORTH LINE, A DISTANCE OF 279.27 FEET TO THE POINT OF BEGINNING AND CONTAINING 4.71 ACRES, MORE OR LESS, HAS BEEN SURVEYED AND DOCUMENTED AS SHOWN ON THE ACCOMPANYING MAP.

Harold Jack Kraetli
HAROLD JACK KRAETTLI, REGISTERED LAND SURVEYOR

ENGINEER'S CERTIFICATE:

I HEREBY CERTIFY THAT THE ACCOMPANYING MAP SUBSTANTIALLY DEPICTS THE LOCATION AND THE HORIZONTAL AND VERTICAL MEASUREMENTS OF ALL THE CONDOMINIUM IMPROVEMENTS IN THE ABOVE DESCRIBED TRACT, THE CONDOMINIUM UNIT DESIGNATIONS, AND THE BUILDING SYMBOLS, AND THE ACCOMPANYING MAP HAS BEEN PREPARED SUBSEQUENT TO SUBSTANTIAL COMPLETION OF SAID CONDOMINIUM IMPROVEMENTS

Harold Jack Kraetli
HAROLD JACK KRAETTLI, REGISTERED ENGINEER

STATE OF COLORADO
COUNTY OF EL PASO

ACCEPTED FOR FILING IN THE OFFICE OF THE CLERK AND RECORDER OF EL PASO COUNTY, COLORADO, AT 1:21 O'CLOCK P. M., THIS 13th DAY OF September 1971 A.D. IN CONDOMINIUM BOOK 1, AT PAGES 28 thru 39 UNDER RECEPTION # 826356

HARRIET BEALS, COUNTY CLERK AND RECORDER


BY Marjorie Beardsley
DEPUTY

NOTES:



- DESIGNATIONS A, B, C & D REFER TO THE STYLE OF THE UNITS WITHIN THE CONDOMINIUM AND THE FLOOR PLANS WHICH ARE SHOWN ON SHEETS 2 & 4.
- THE DESCRIPTION OF EACH UNIT IS ESTABLISHED BY THE ADDRESS NO. AND BUILDING NO. E.G. 2949-C, BLDG NO 5
- ALL ELEVATIONS ARE U.S.G.S. CONTROL WITH DATUM OF MEAN SEA LEVEL
- ELEVATIONS FOR BLDG NO 1, ELEVATIONS FOR BLDG NO 2, ELEVATIONS FOR BLDG NO 3
 1ST FLOOR - NORTH 617.0 SOUTH 614.0 1ST FLOOR 6109.50 1ST FLOOR WEST 609.50 EAST 6108.50
 2ND FLOOR " 6126.0 " 6123.0 2ND FLOOR 6118.50 2ND FLOOR " 6118.50 " 6117.50
- ELEVATIONS FOR BLDG. NO 4, ELEVATIONS FOR BLDG. NO. 5, ELEVATIONS FOR BLDG. NO 6
 1ST FLOOR 6107.50 1ST FLOOR - NORTH 6109.50 SOUTH 6110.50 1ST FLOOR - NORTH 6165.50 SOUTH 1175.0
 2ND FLOOR 6116.50 2ND FLOOR - " 6118.50 " 6120.50 2ND FLOOR - NORTH 6245.0 SOUTH 1265.0
- ELEVATIONS FOR BLDG NO 7, ELEVATIONS FOR BLDG NO 8
 1ST FLOOR - WEST 6111.50 EAST 6113.50 1ST FLOOR 6107.50
 2ND FLOOR - " 6120.50 " 6122.50 2ND FLOOR 6116.50
- L.C.E. A/C IS LIMITED COMMON ELEMENT CONCRETE AIR CONDITIONER PAD.
- L.C.E. S/D IS LIMITED COMMON ELEMENT STORAGE BIN.

CAMELBACK VILLAGE COI


BLDG. NO. 1

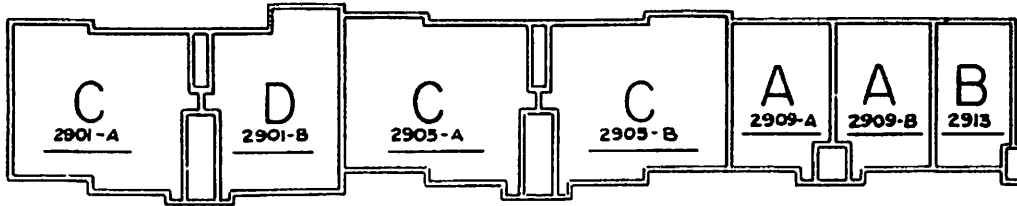


BASEMENT & FIRST FLOOR

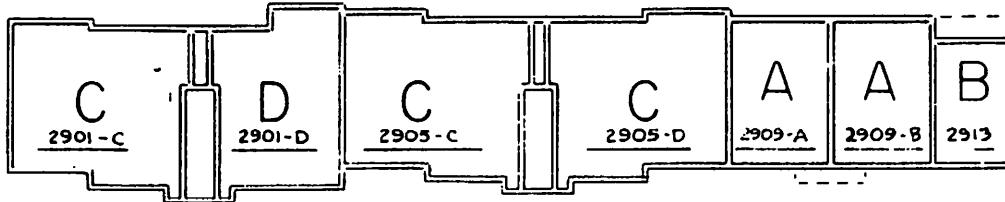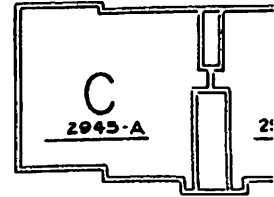

2ND. FLOOR

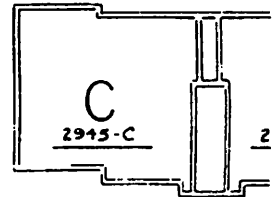


BLDG. NO. 3

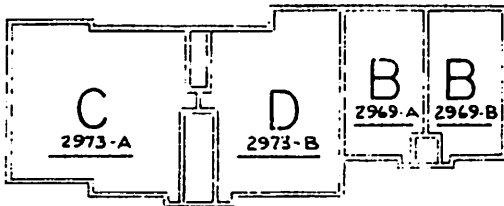


BASEMENT & FIRST FLOOR


BLDG. NO. 4

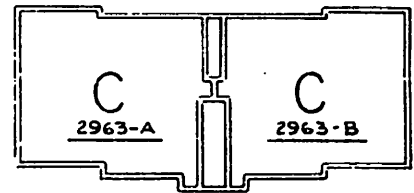

BASEMENT & FIRST FLOOR

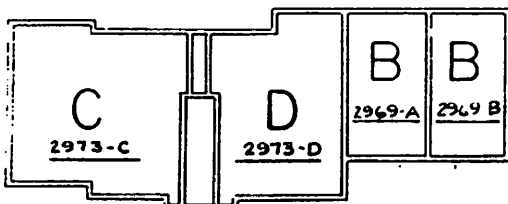



2ND. FLOOR

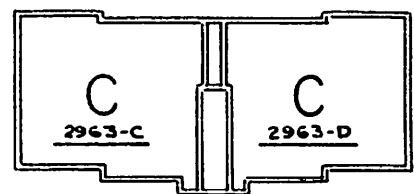



2ND. FLOOR

W VILLAGE CONDOMINIUM

BLDG. NO. 6

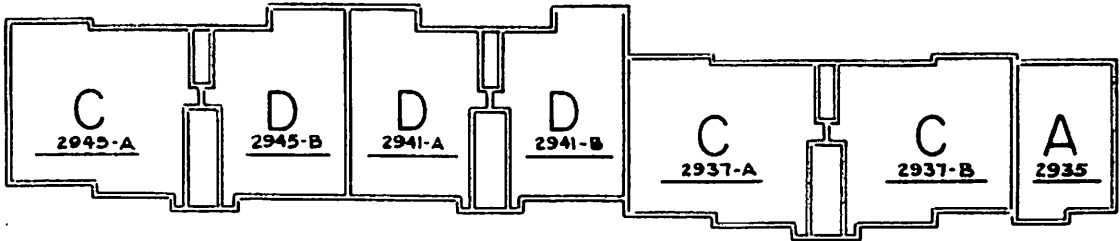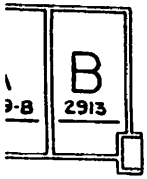


BASEMENT & FIRST FLOOR

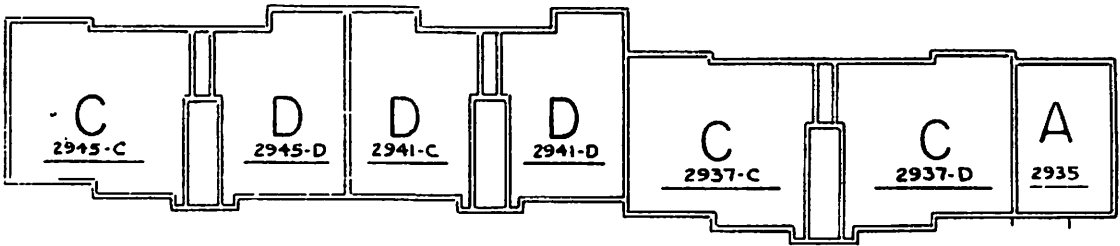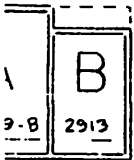


2ND FLOOR

BLDG. NO. 4

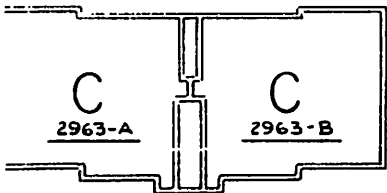


BASEMENT & FIRST FLOOR

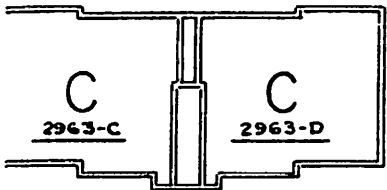


2ND FLOOR

BLDG. NO. 5

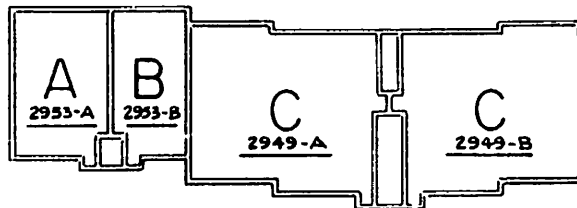


BASEMENT & FIRST FLOOR

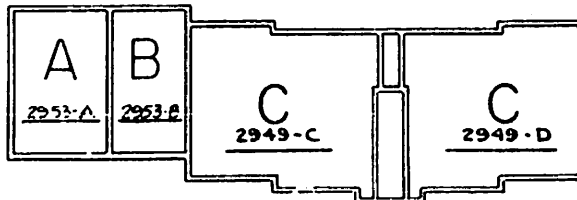

2ND FLOOR


CAMELBACK VILLAGE CON

BLDG. NO. 2

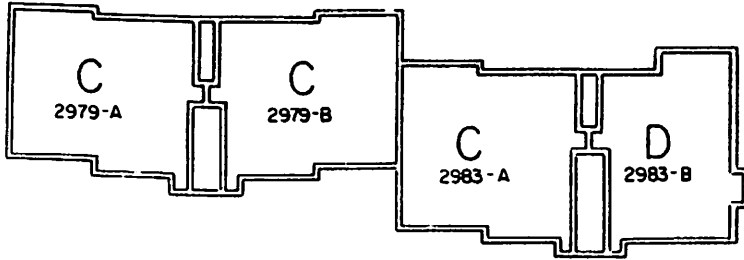


FIRST FLOOR


BLDG. NO. 8

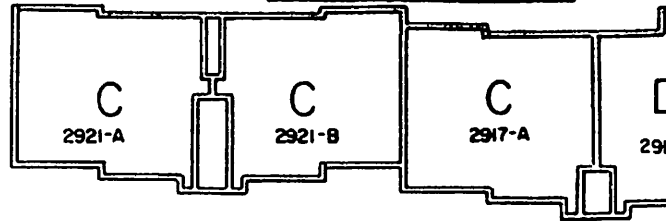

FIRST FLOOR

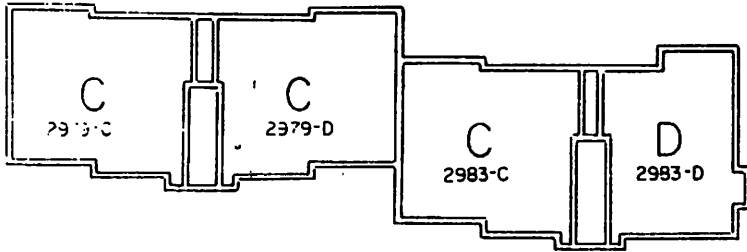


SECOND FLOOR

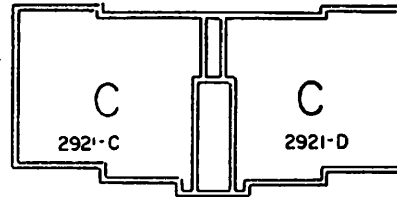


SECOND FLOOR

12 CAR GARAGE

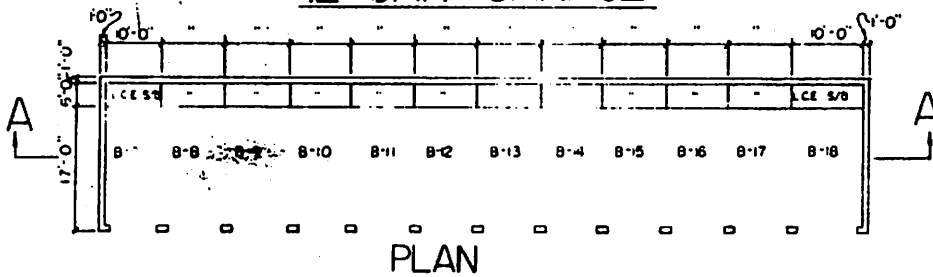


PLAN

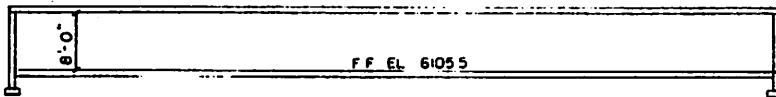


LONGITUDINAL SECTION A-A

13 CAR GARAGE

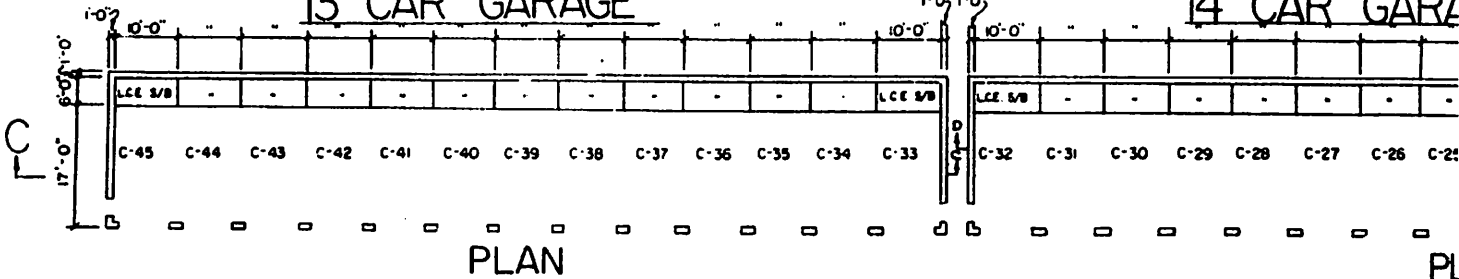


PLAN

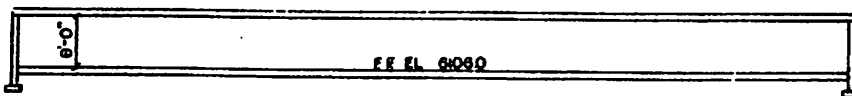


LONGITUDINAL SECTION C-C

LONGITUDINAL SECTION D-D

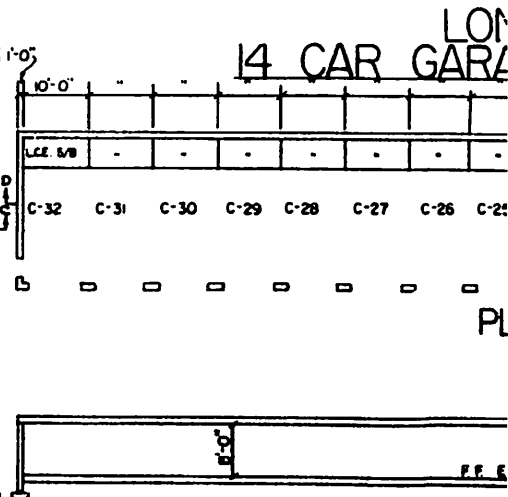


LONGITUDINAL SECTION D-D

BLDG. NO. 8

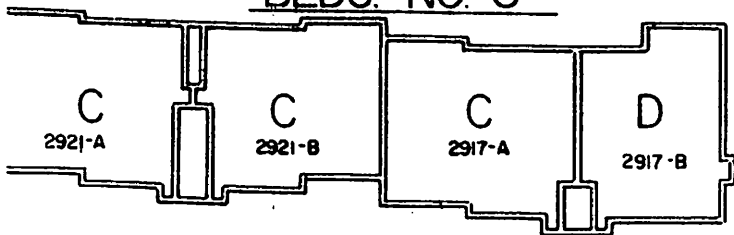


FIRST FLOOR

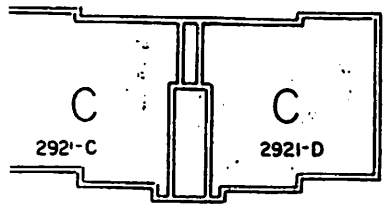


SECOND FLOOR

BLDG. NO. 7

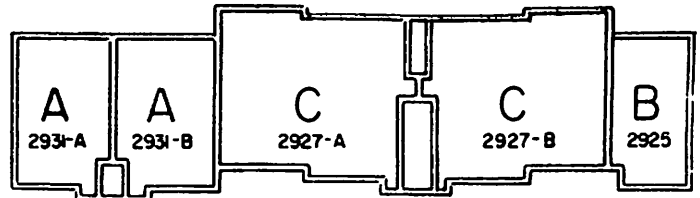


FIRST FLOOR

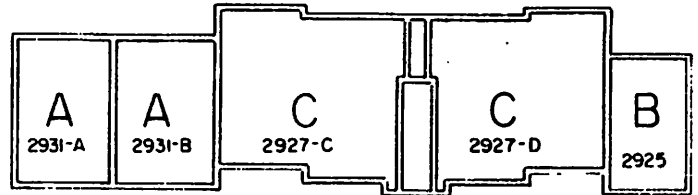


SECOND FLOOR

16 CAR GARAGE

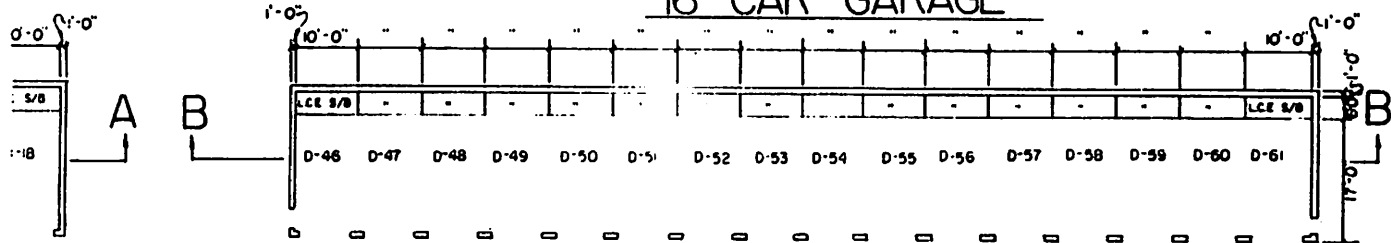


PLAN

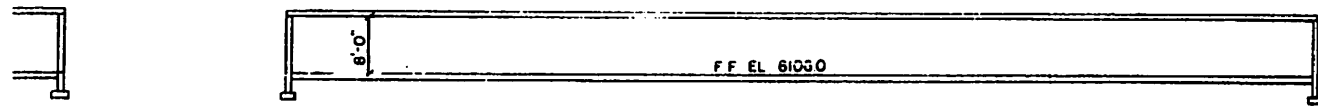


LONGITUDINAL SECTION B-B

14 CAR GARAGE

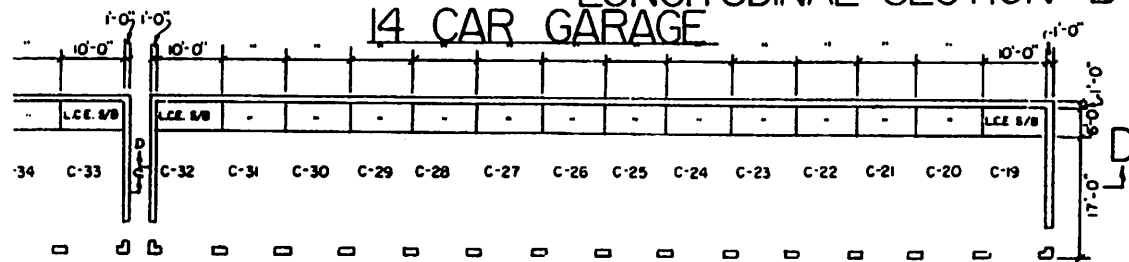


PLAN

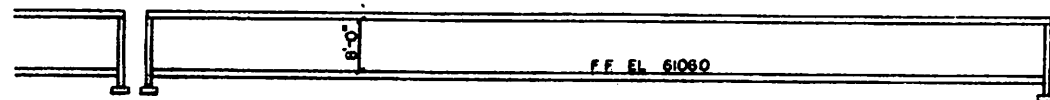


LONGITUDINAL SECTION D-D

CAMELBACK VILLA


BLDG. N

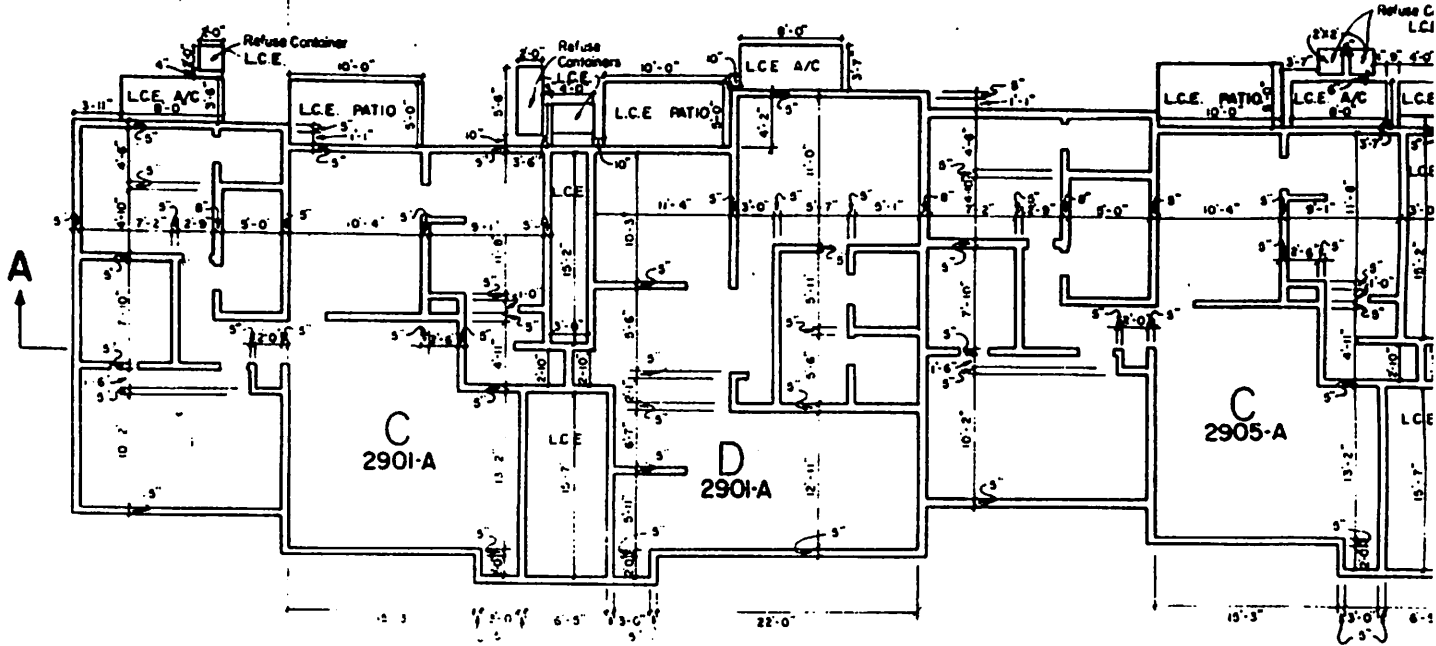

FIRST FLOOR

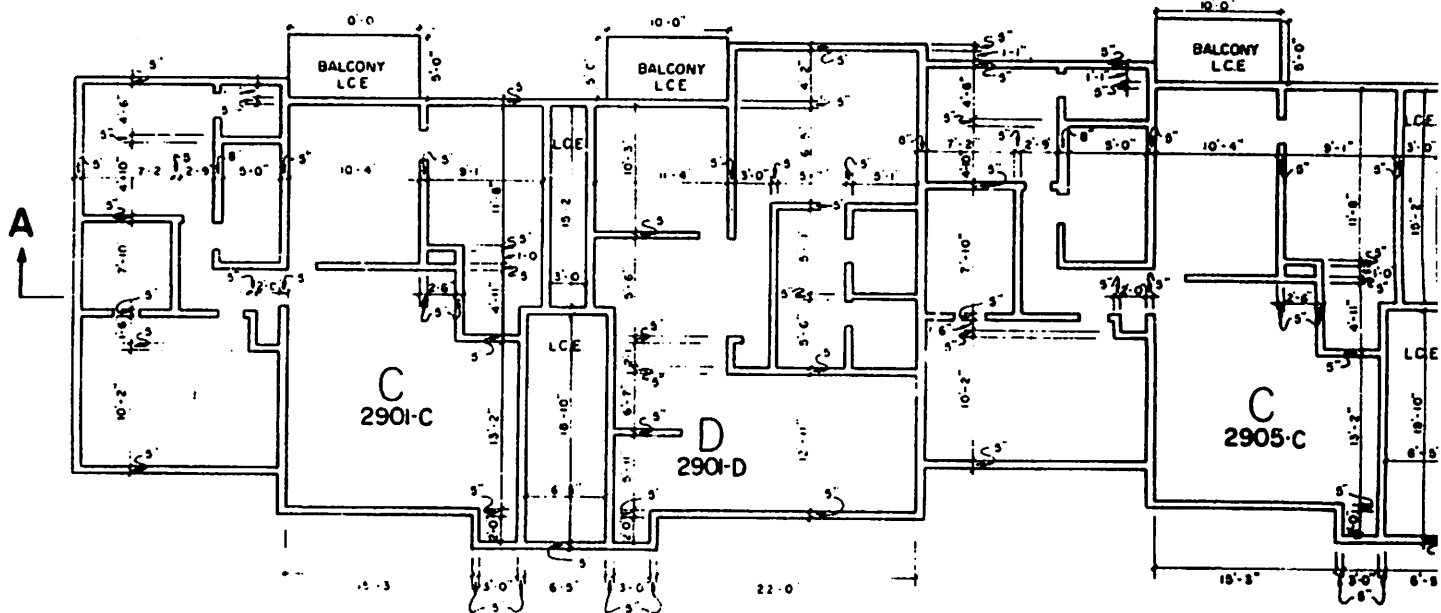


SECOND FLOOR

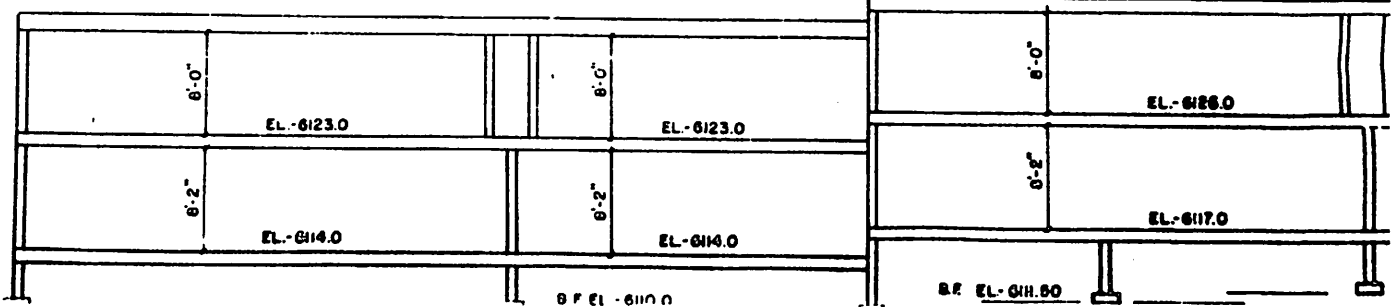


VILLAGE CONDOMINIUM

BLDG. NO. 1

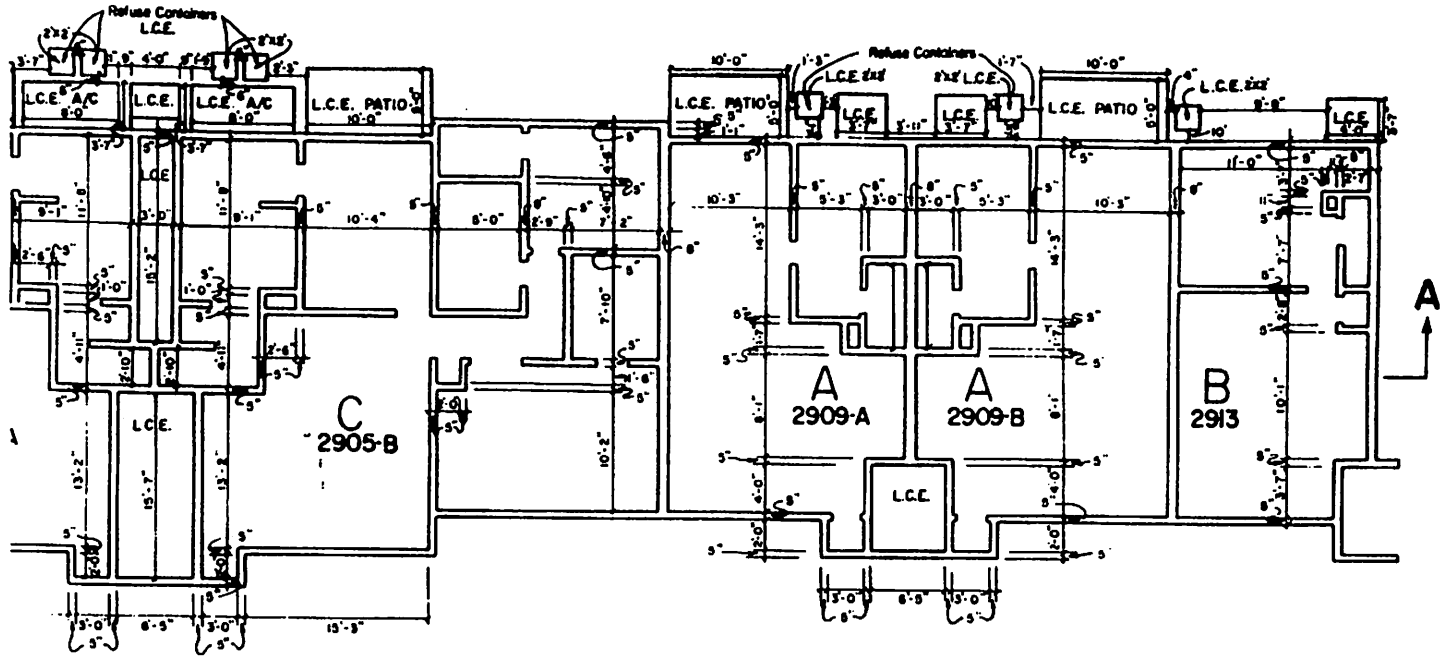

FIRST FLOOR

SCALE 1/8" = 1'

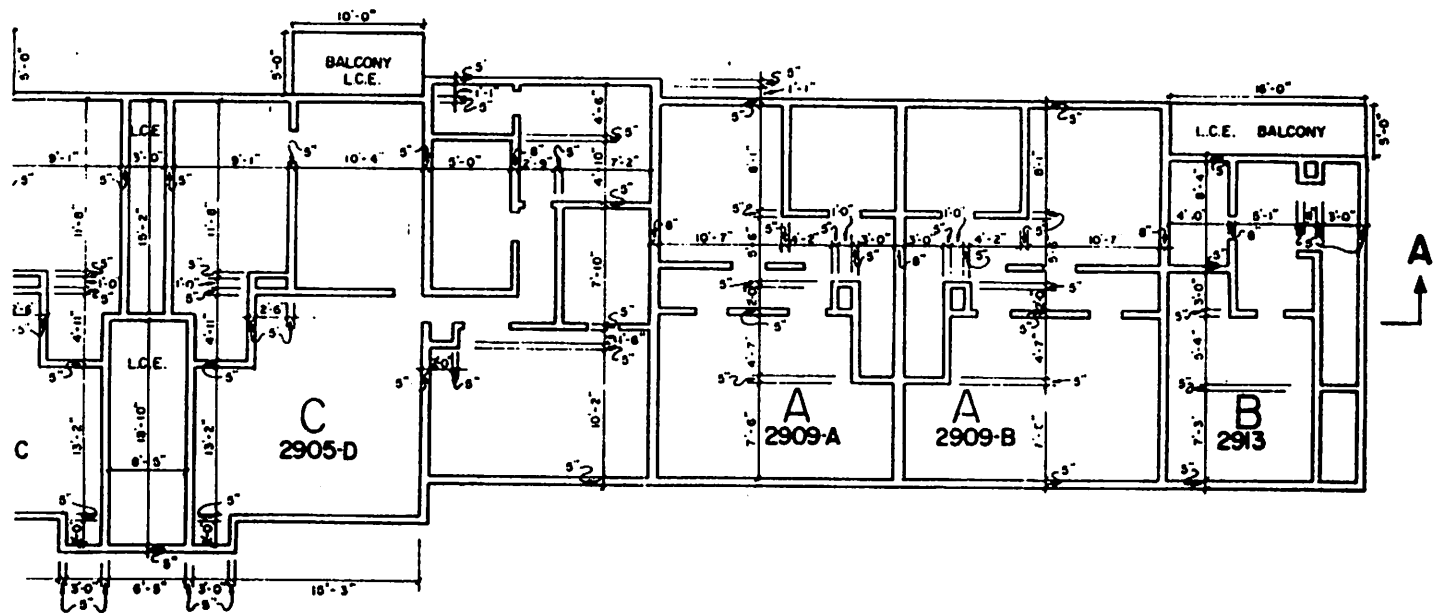


SECOND FLOOR


B.F. EL-6110.0							

CAMELBACK VILLAGE CONTI


BLDG. NO. 2

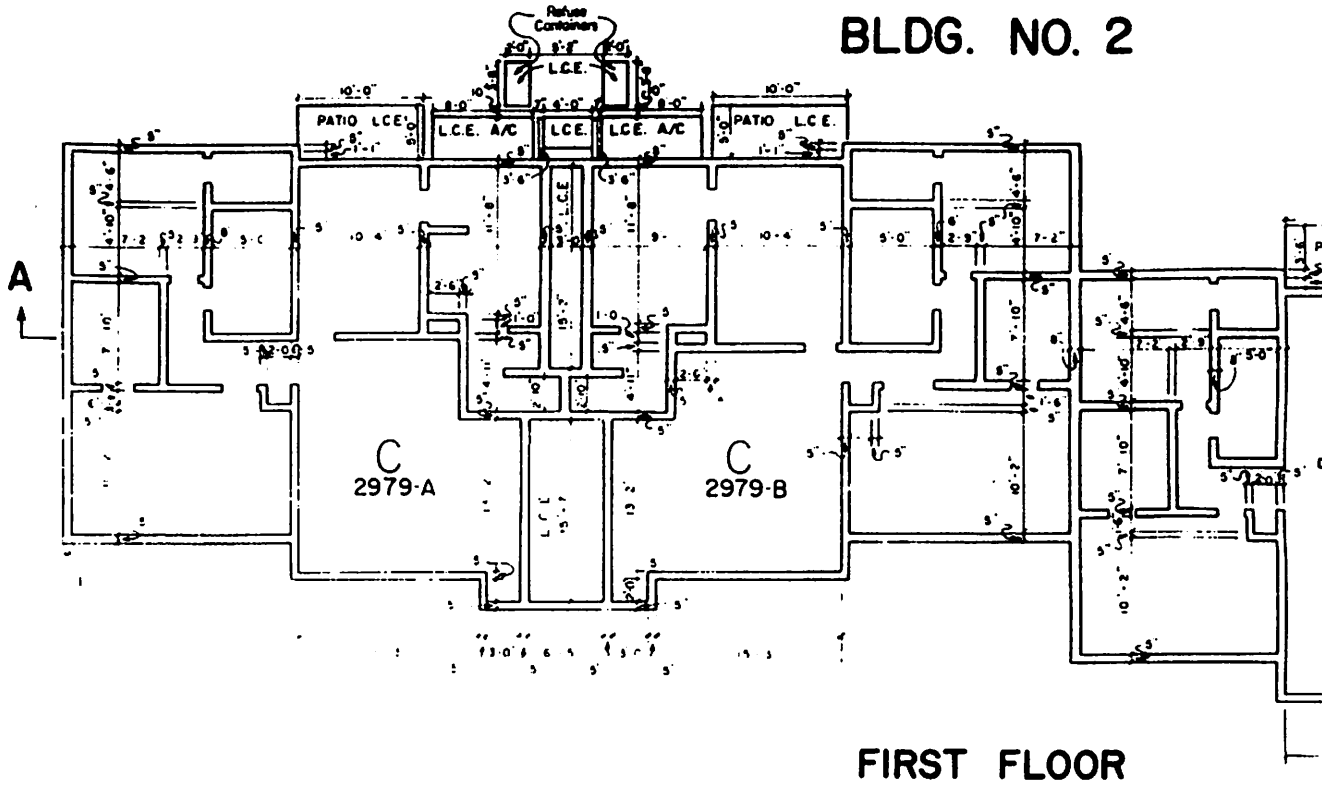

FIRST FLOOR


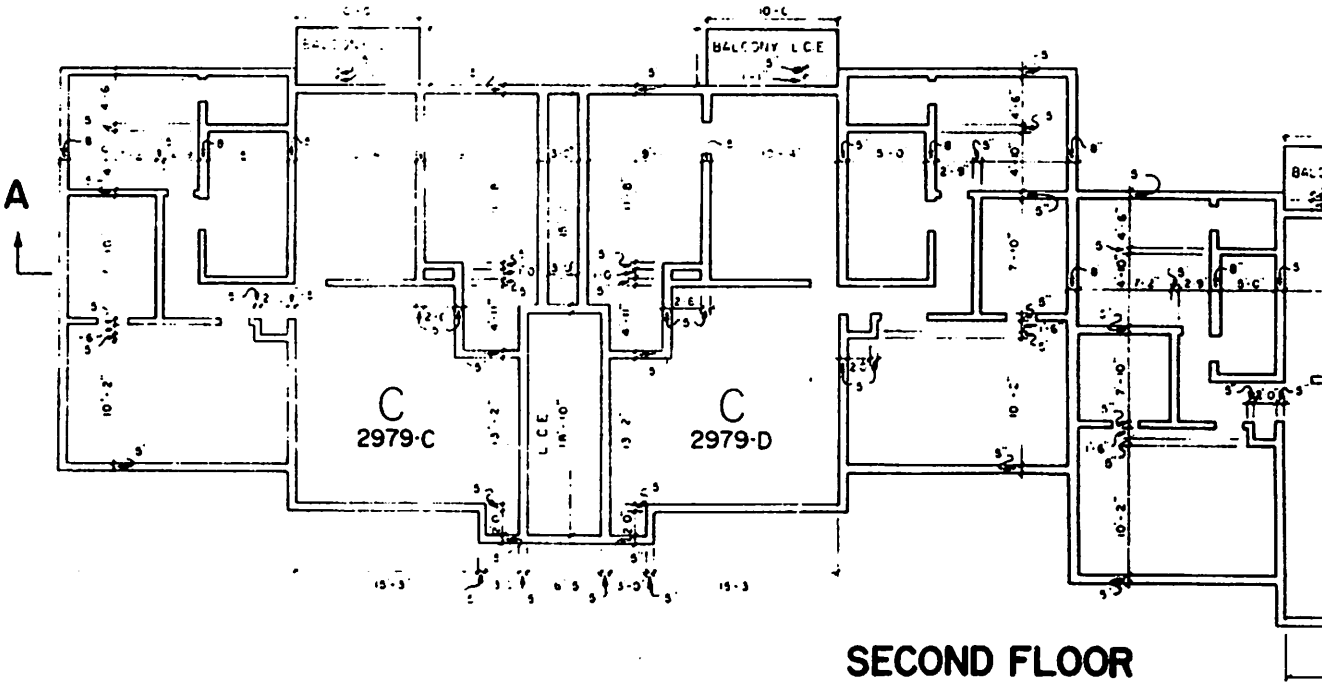


SECOND FLOOR

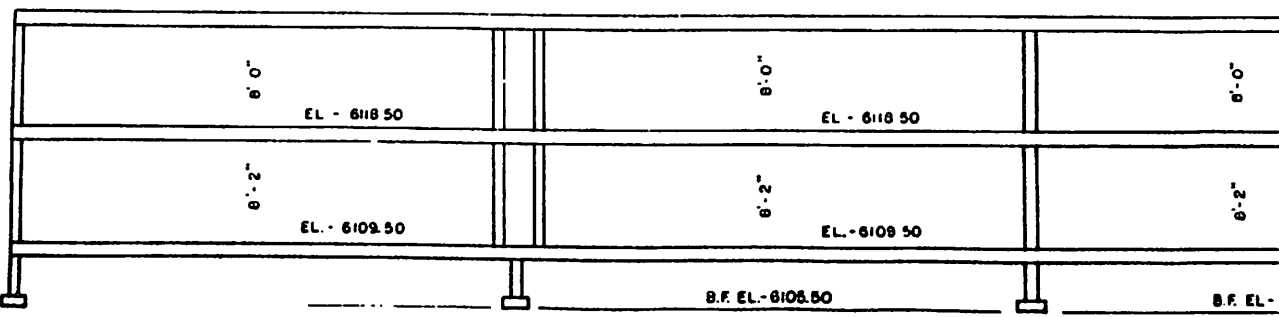

BACK VILLAGE CONDOMINIUM


BLDG. NO. 2

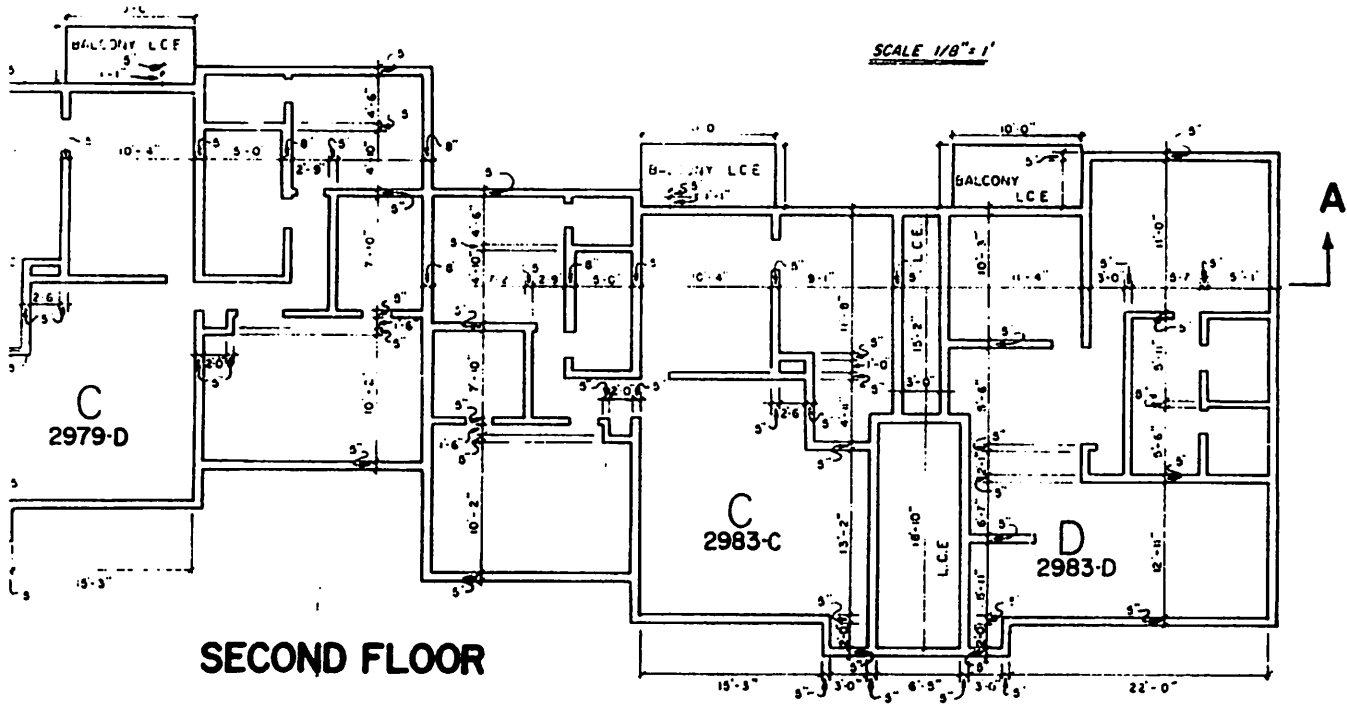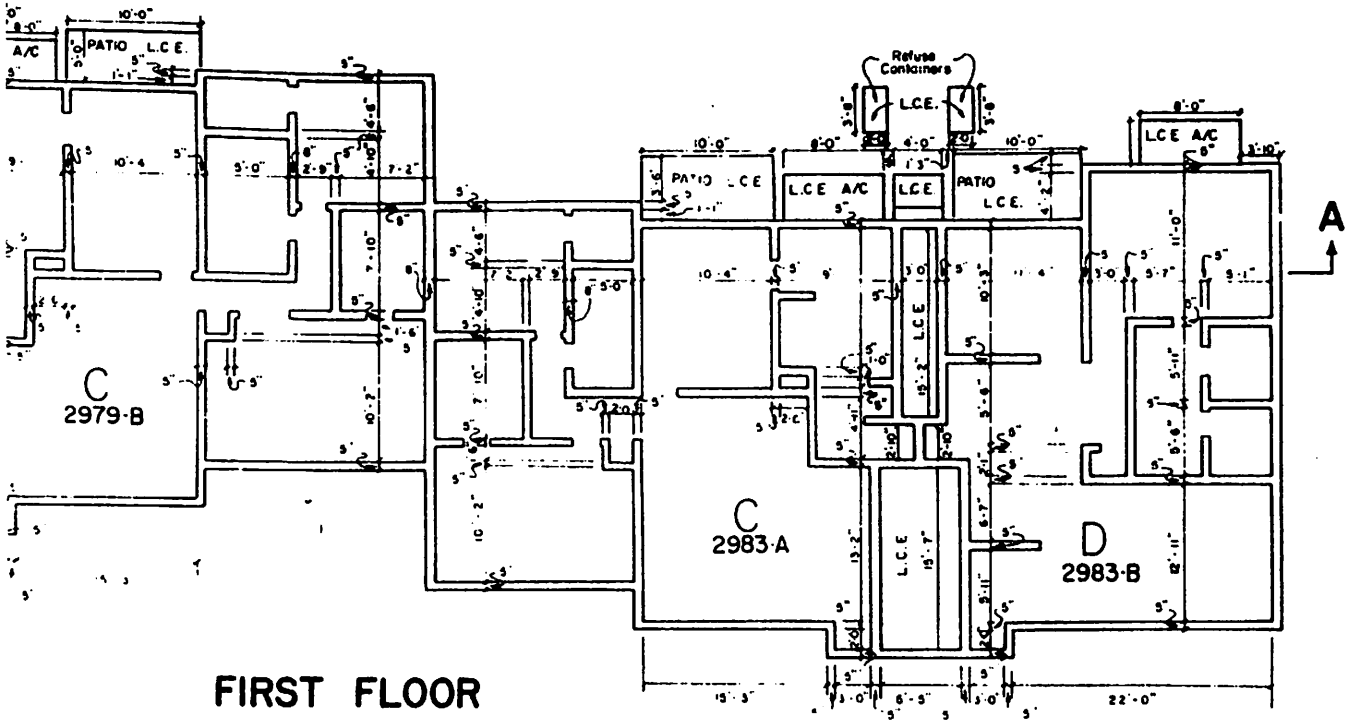

6'-0"	6'-0"	6'-0"
EL. - 6118.50	EL. - 6118.50	EL. - 6118.50
6'-2"	6'-2"	6'-2"
EL. - 6109.50	EL. - 6109.50	EL. - 6109.50
B.F. EL. - 6105.50	B.F. EL. - 6105.50	


CAMELBACK VILLAGE CON

BLDG. NO. 3

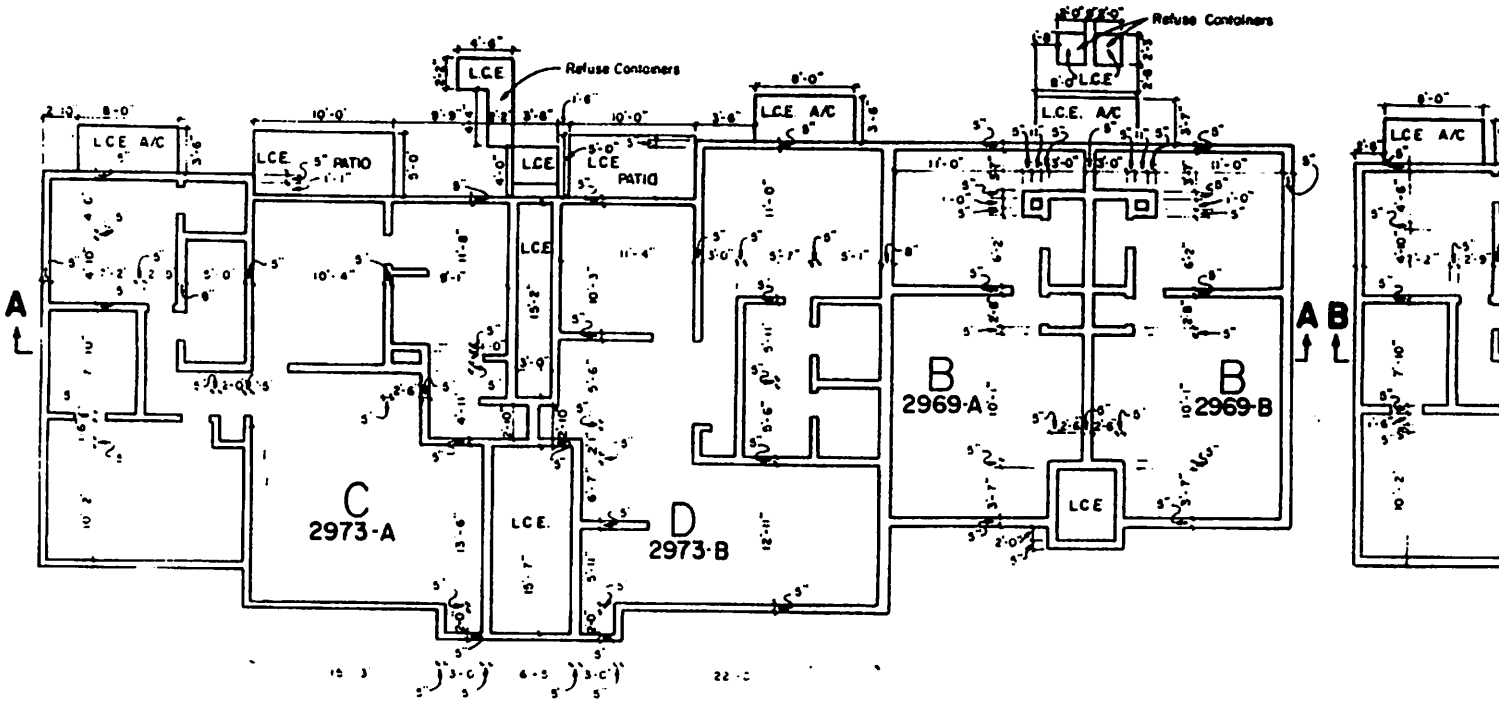

FIRST FLOOR

SCALE: 1/8" = 1'


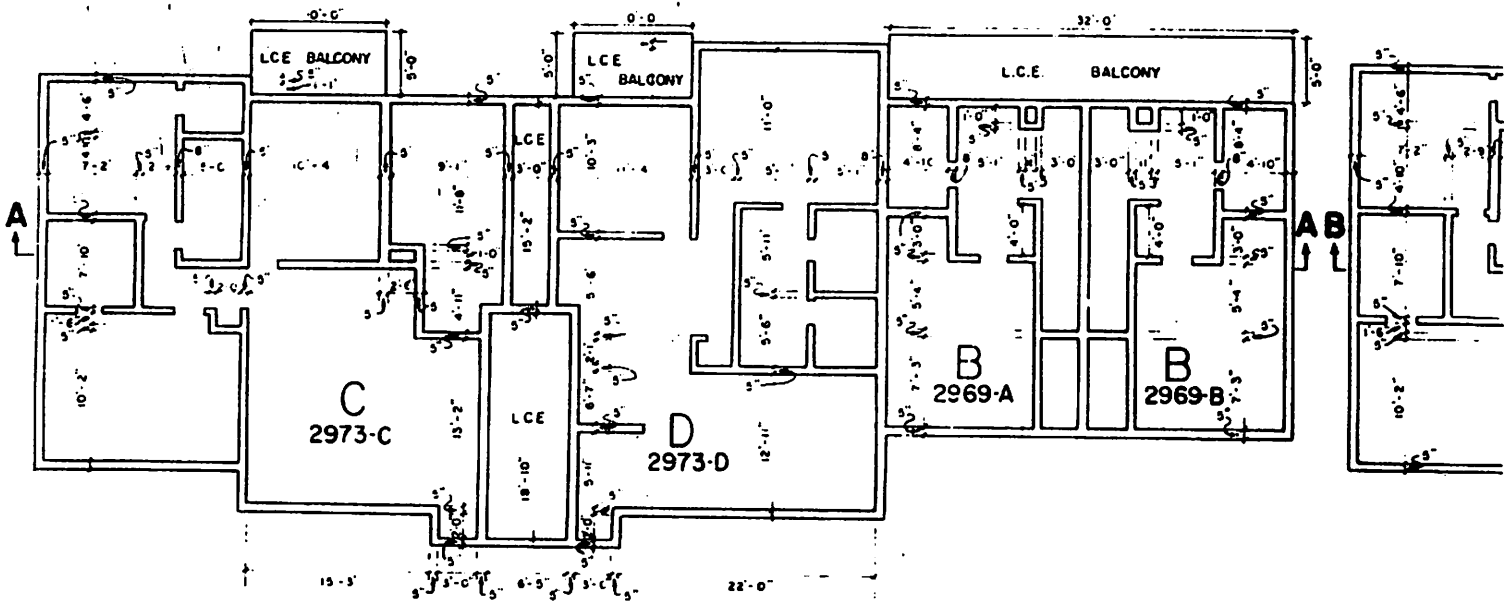


SECOND FLOOR

6'-0"	EL.- 6110.50	6'-0"	EL.- 6110.80	6'-0"	EL.- 6117.50	6'-0"	EL.- 6117.50
6'-2"	EL.- 6108.50	6'-2"	EL.- 6103.00	6'-2"	EL.- 6100.50	6'-2"	EL.- 6108.50



BACK VILLAGE CONDOMINIUM

BLDG. NO. 4

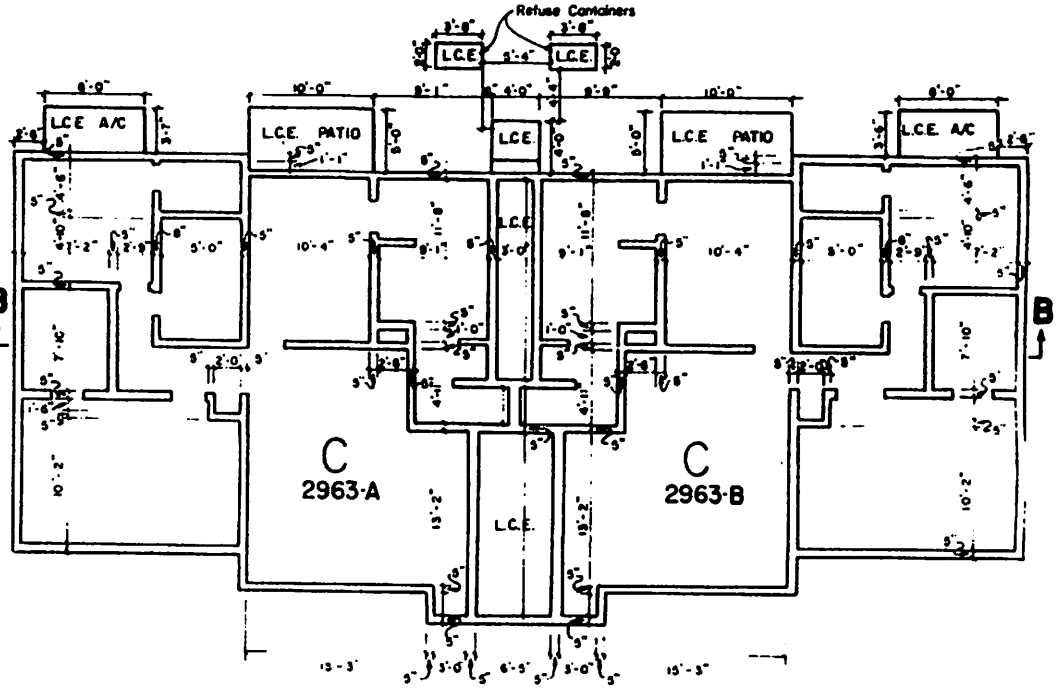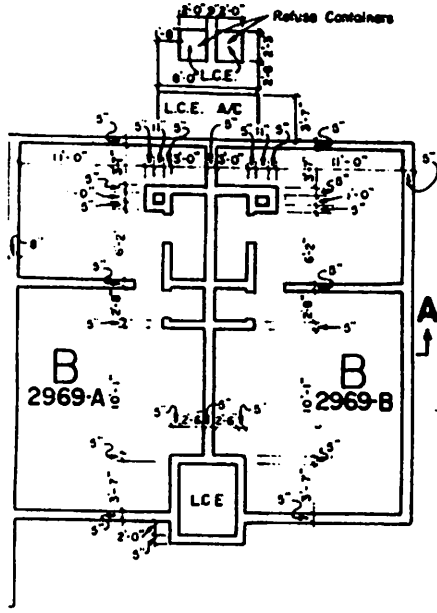

SCALE: 1/8" = 1'

FIRST FLOOR

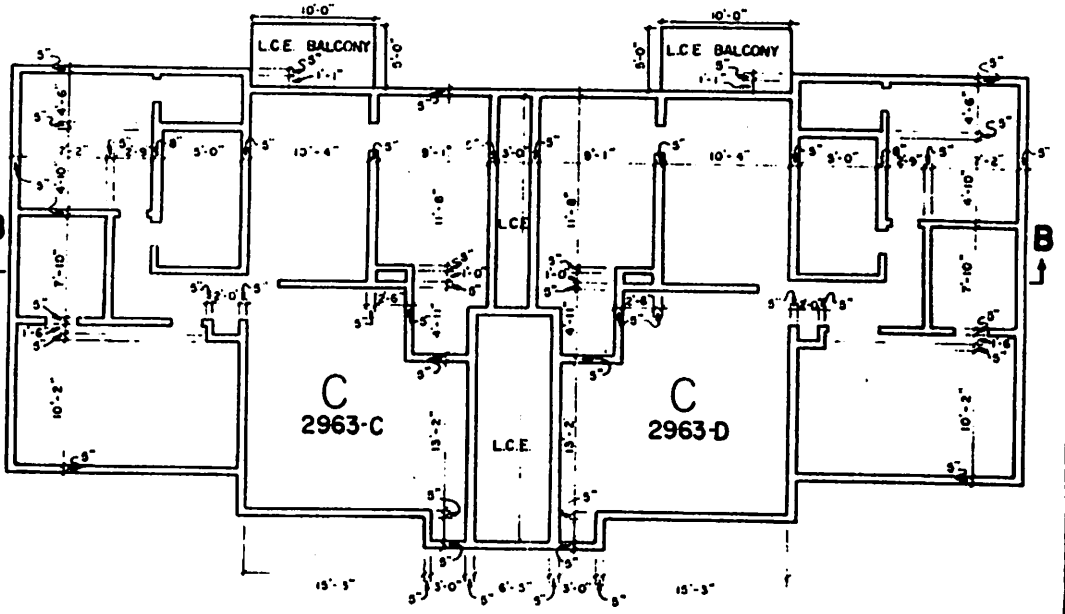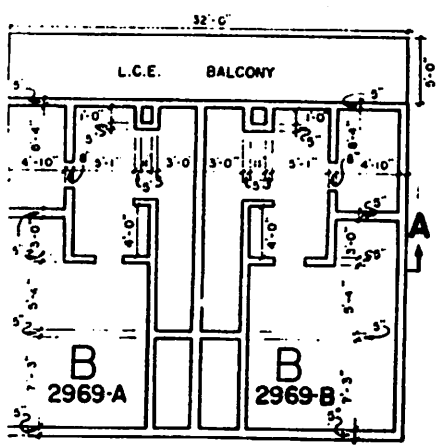


SECOND FLOOR

6'-0"	6'-0"
EL - 617.50	EL - 617.50
6'-2"	6'-2"
EL - 610.50	EL - 610.50


6'-0"	6'-0"
EL - 616.50	EL - 616.50
6'-2"	6'-2"
EL - 610.50	EL - 610.50

CAMELBACK VILLAGE CONI

BLDG. NO. 5

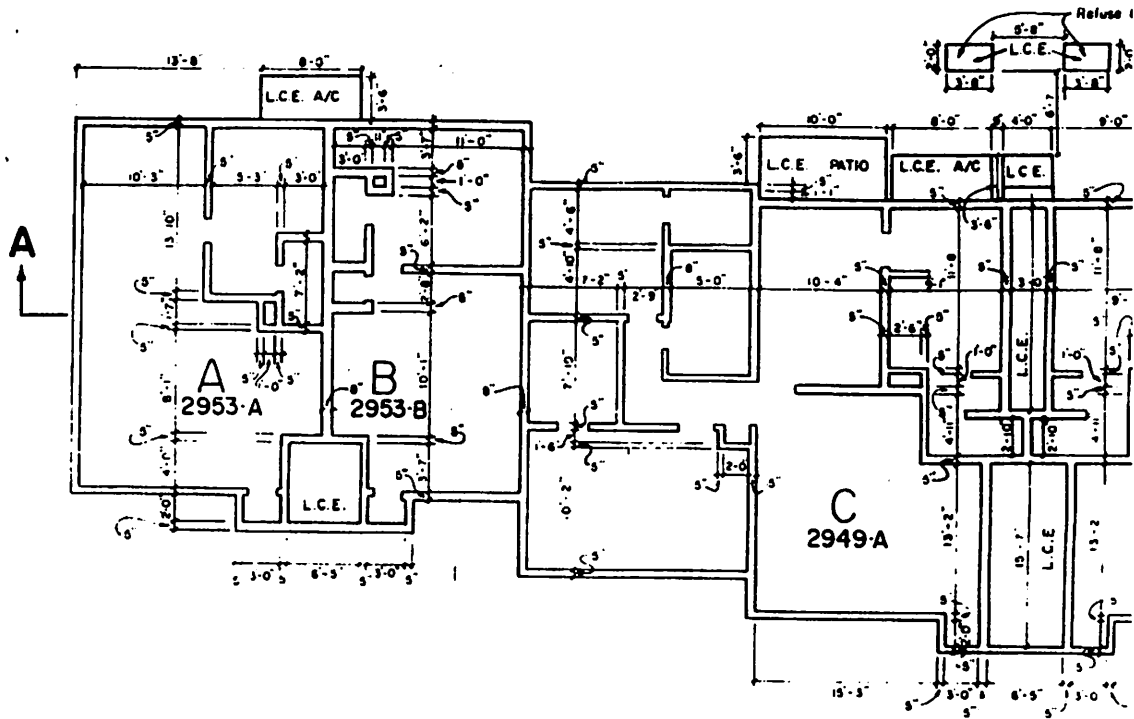

FIRST FLOOR

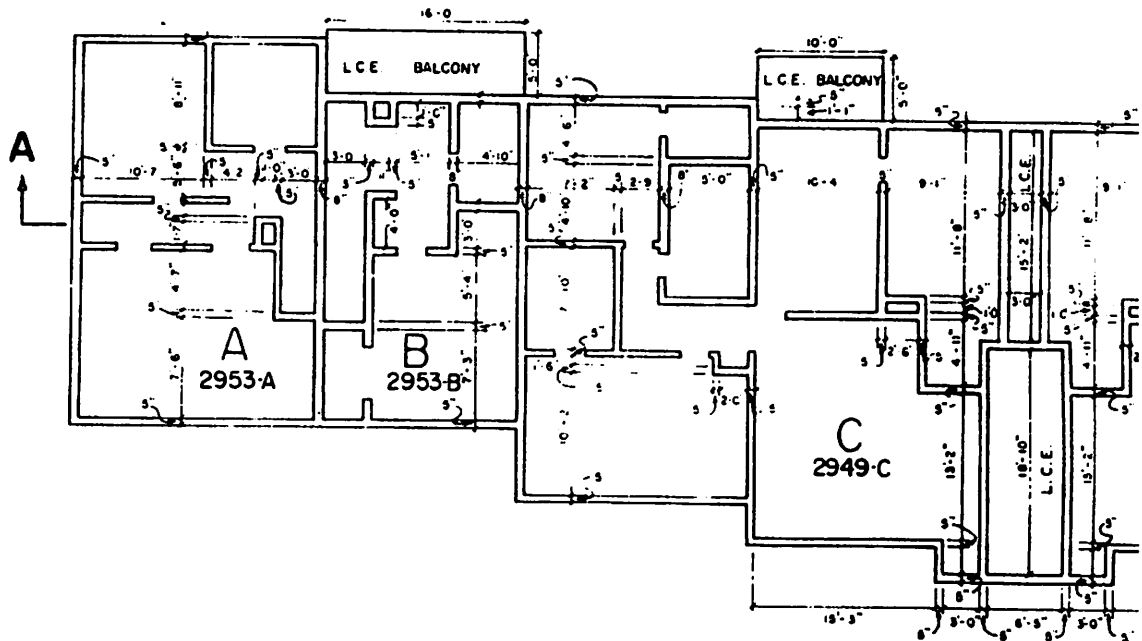


SECOND FLOOR

6'-0"	EL. 6118.50	6'-0"	EL. 6118.50	6'-0"	EL. 6120.50	6'-0"
6'-2"	EL. 6109.50	6'-2"	EL. 6109.50	6'-2"	EL. 6111.50	6'-2"


BACK VILLAGE CONDOMINIUM

BLDG. NO. 5

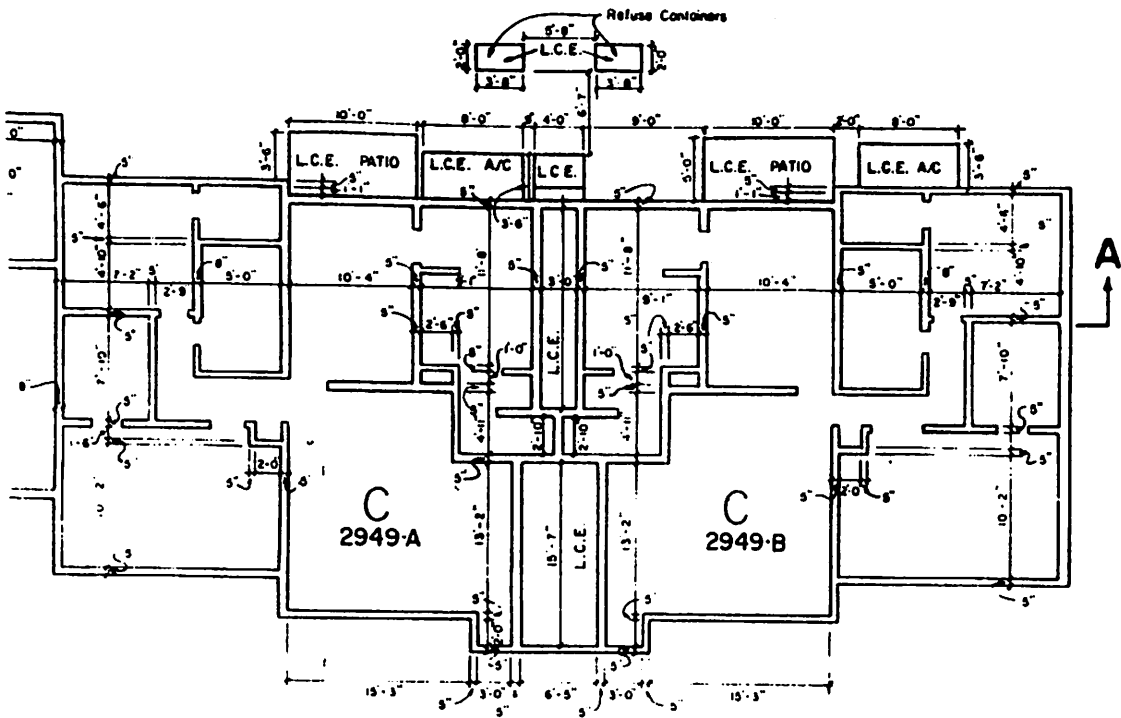


FIRST FLOOR

SCALE 1/8" = 1'

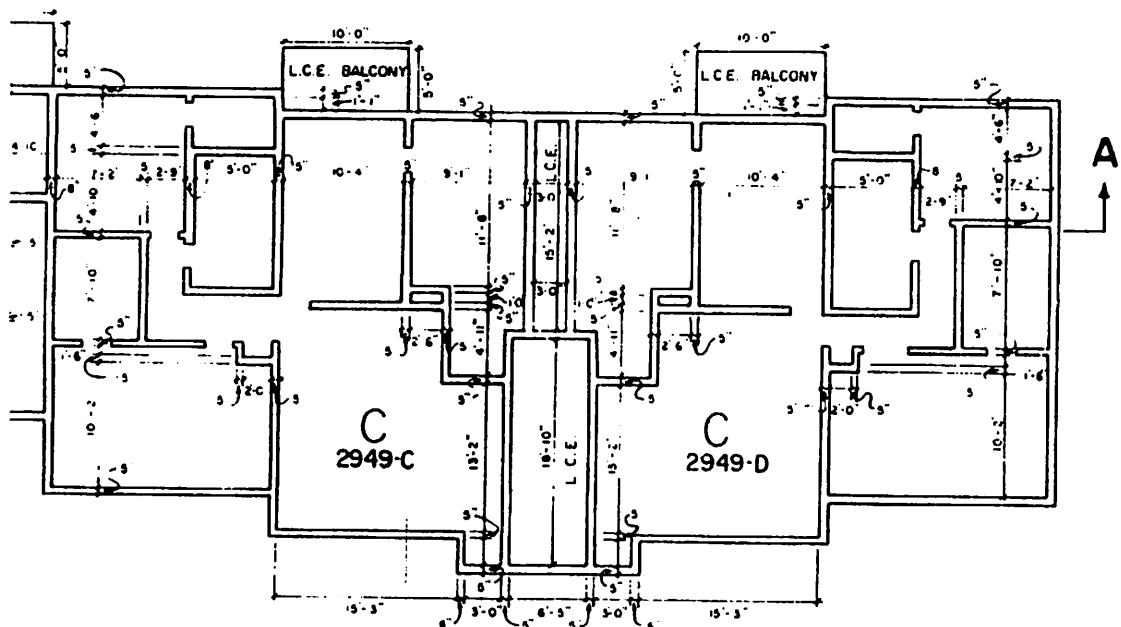


SECOND FLOOR

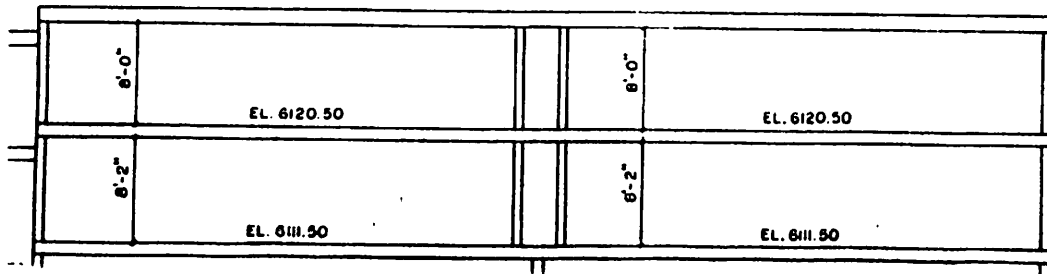


CAMELBACK VILLA

BLDG. I

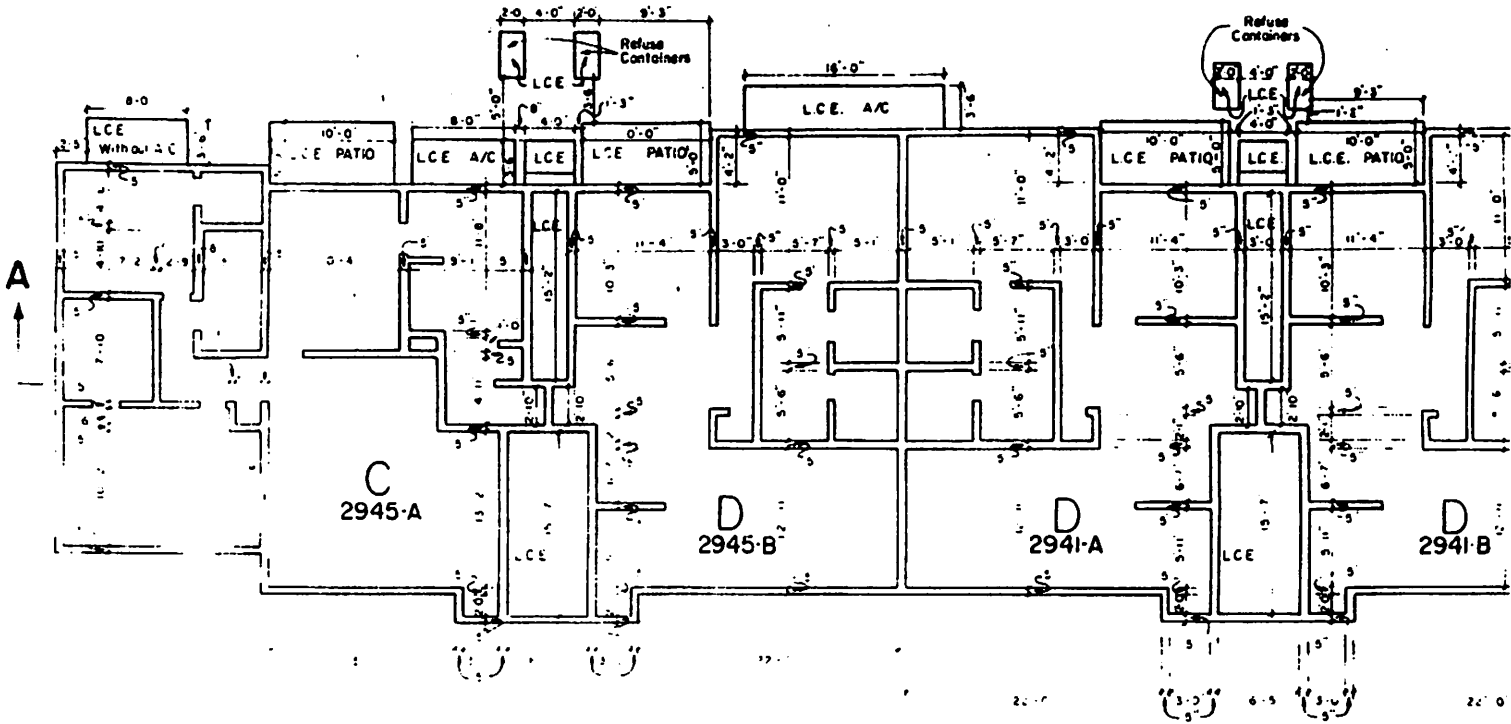

FIRST FL

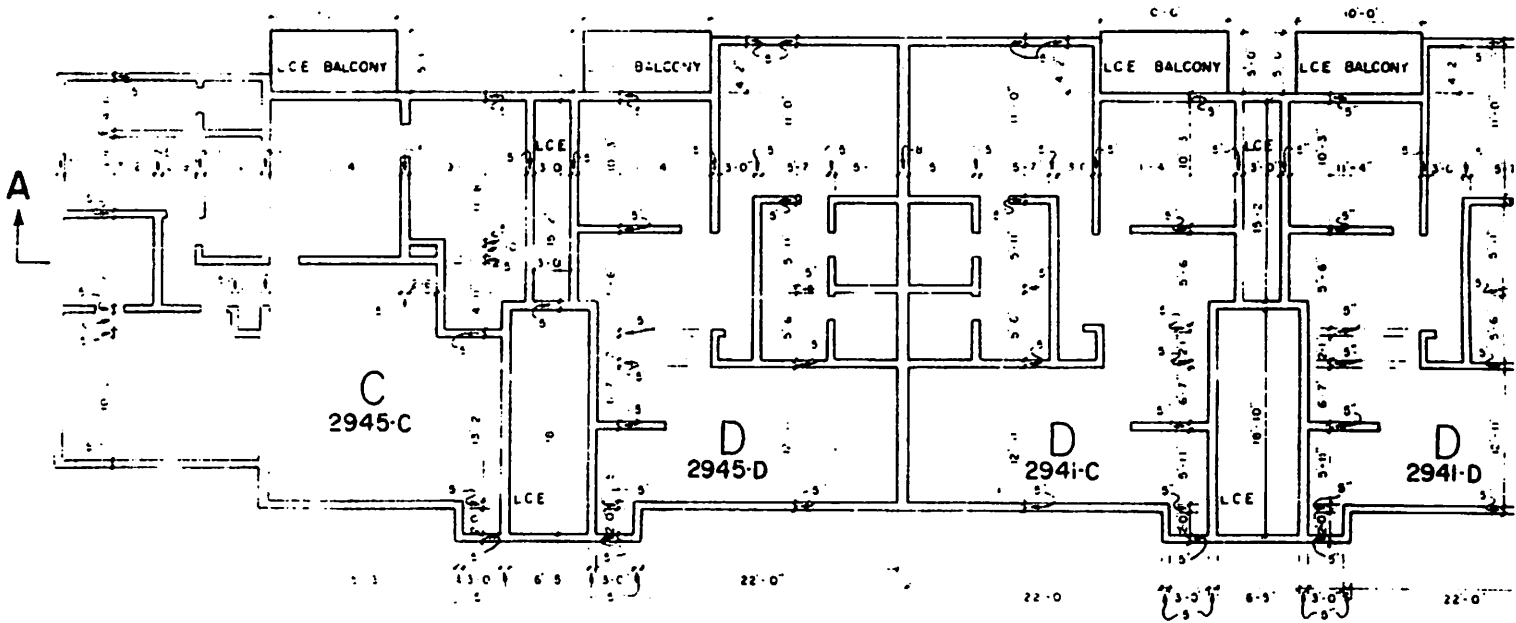


SECOND FL


8'-0"	8'-0"	8'-0"	8'-0"	8'-0"
EL-6124.50	EL-6124.50	EL-6126.50	EL-6126.50	EL-6126.50
6'-2"	6'-2"	6'-2"	6'-2"	6'-2"
		EL-6117.50		

LLAGE CONDOMINIUM

LG. NO. 6

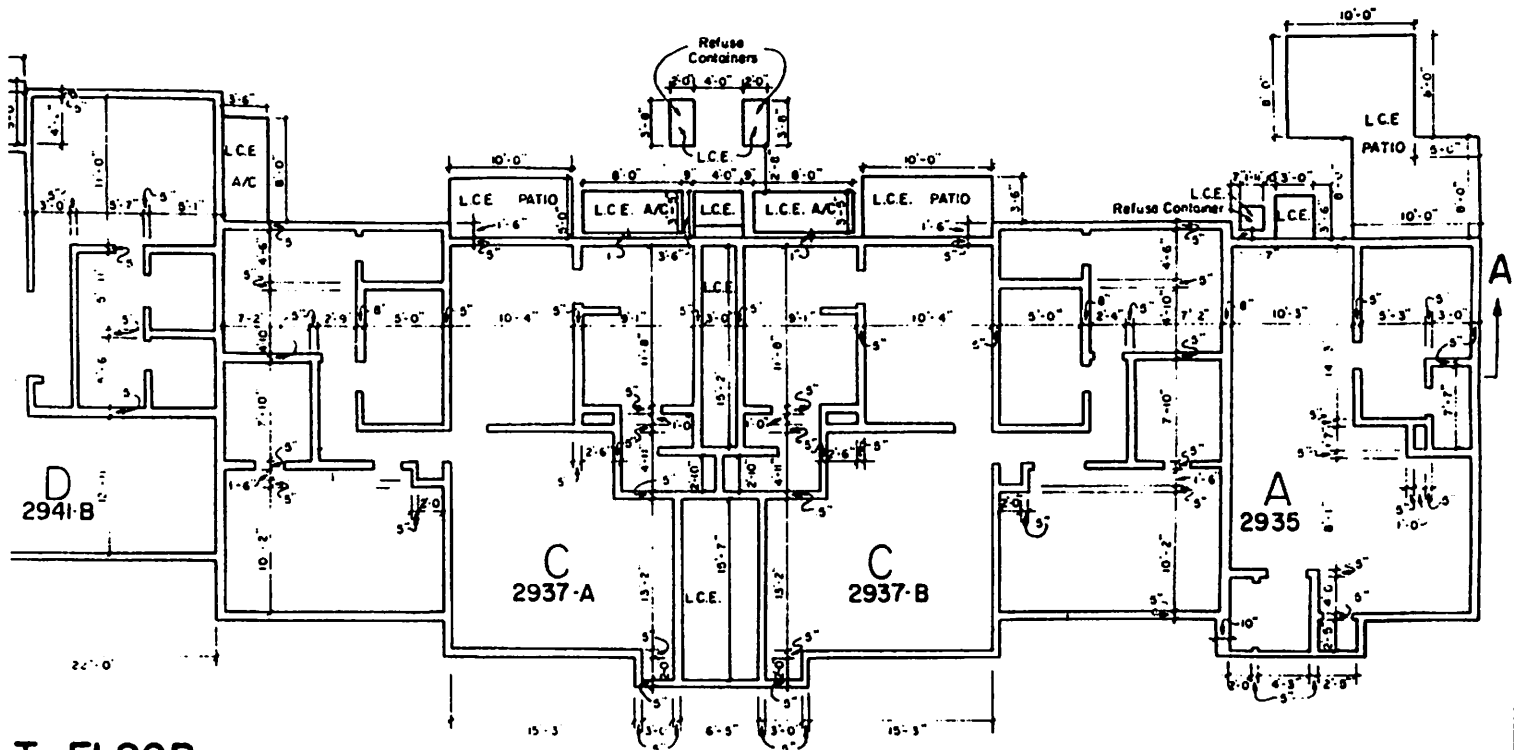


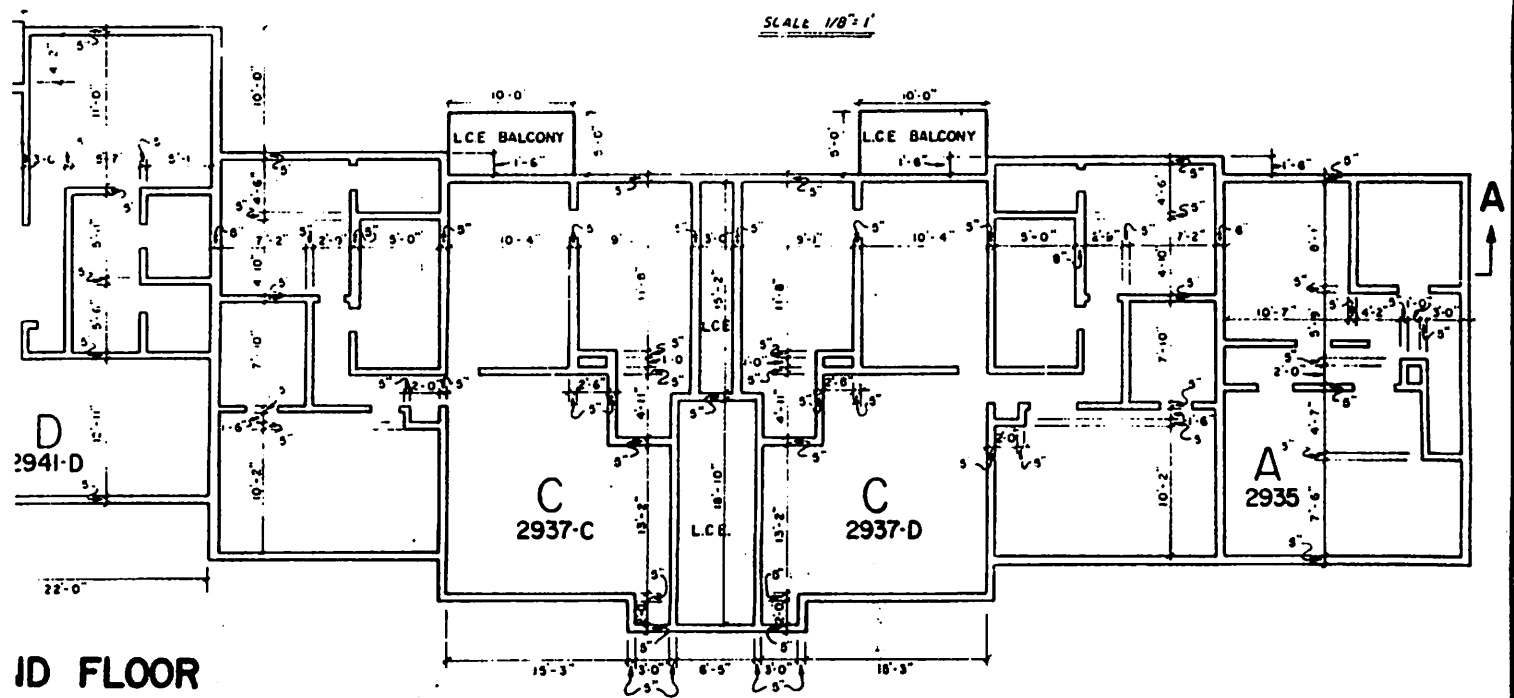




EL - 6126.50	6'-0"	EL - 6126.50	6'-0"	EL - 6126.50	6'-0"	EL - 6126.50
EL - 6117.50	6'-2"	EL - 6117.50	6'-2"	EL - 6117.50	6'-2"	EL - 6117.50

CAMELBACK VILLAGE COND

BLDG. NO. 7

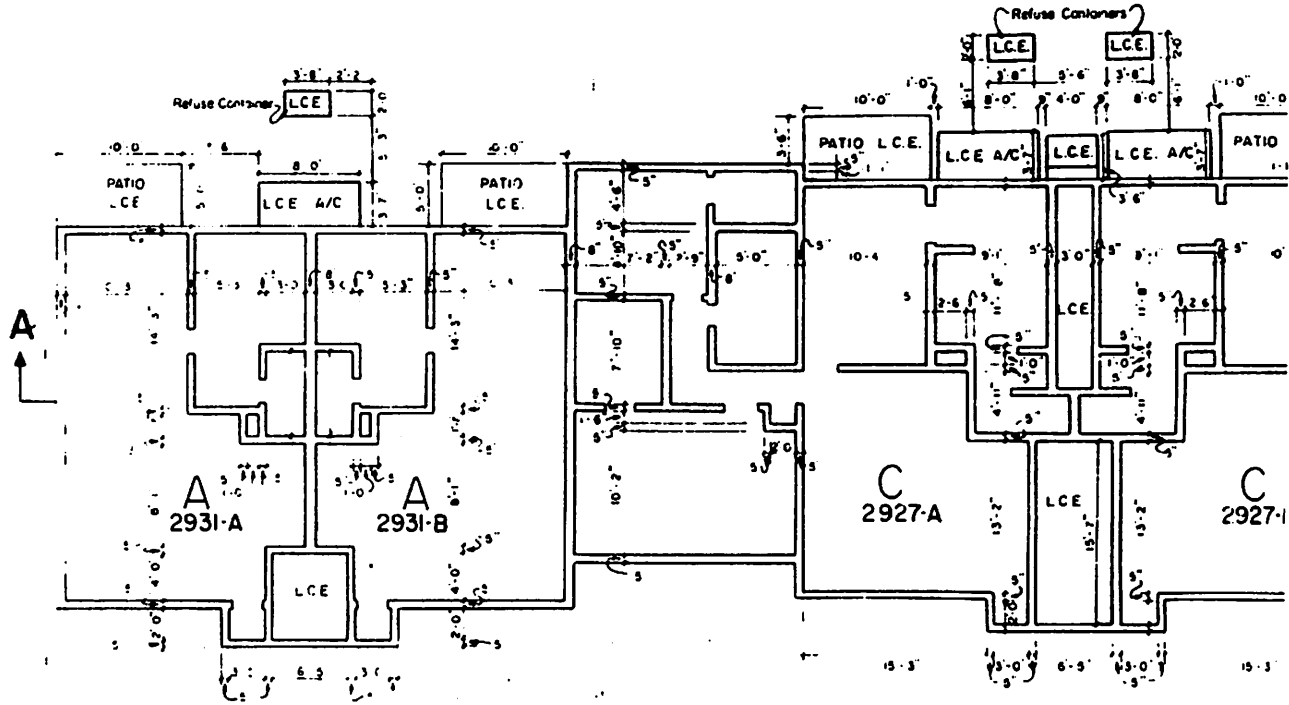

FIRST FLOOR

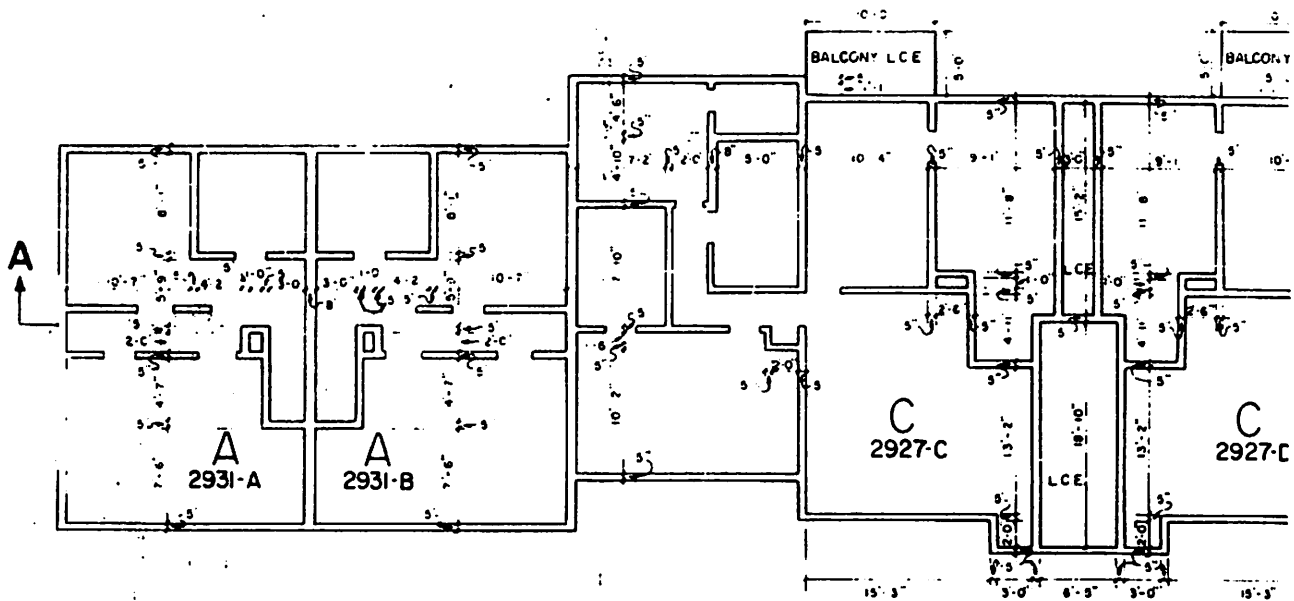


SECOND FLOOR

8'-0"	EL-6122 50	8'-0"	EL-6122 50	8'-0"
-------	------------	-------	------------	-------


BACK VILLAGE CONDOMINIUM

BLDG. NO. 7

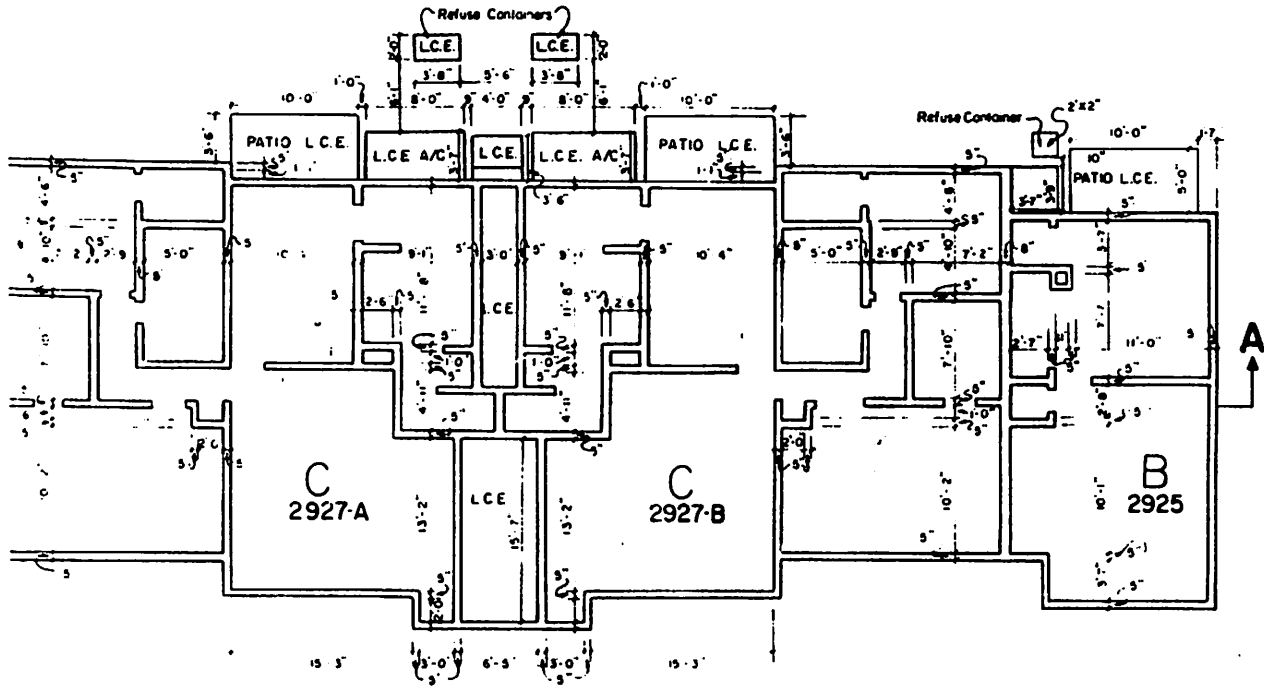


FIRST FLOOR


SCALE 1/8" = 1'

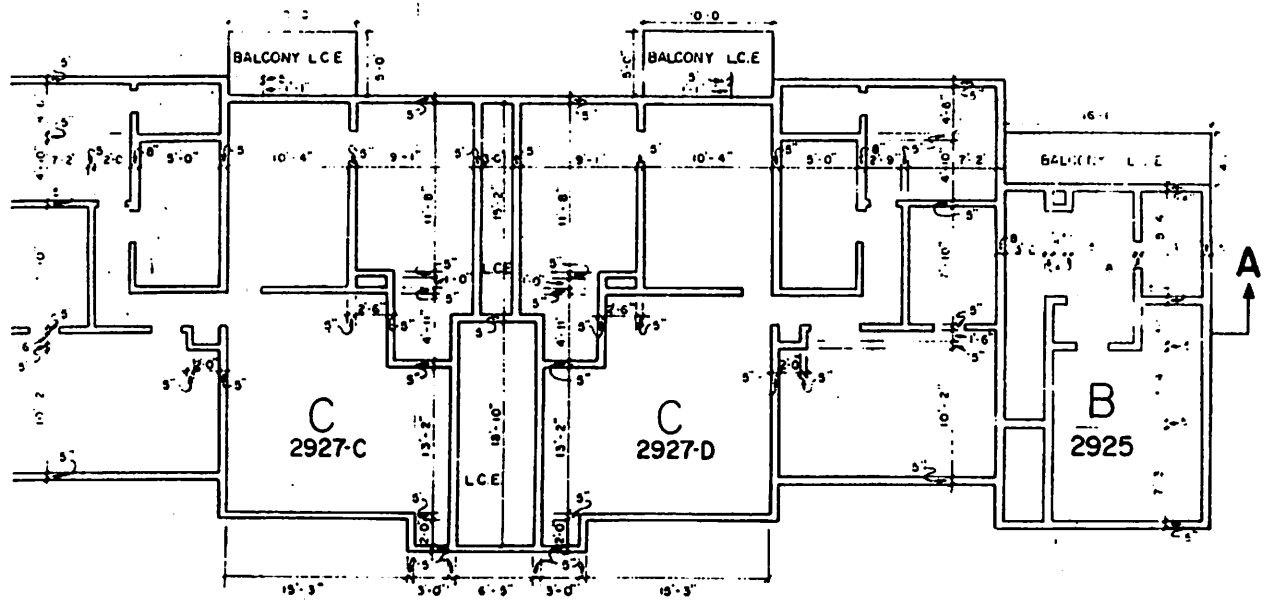


SECOND FLOOR

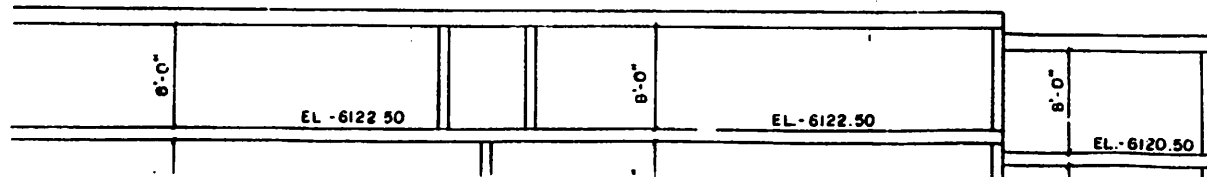


CAMELBACK VILLAGE CON

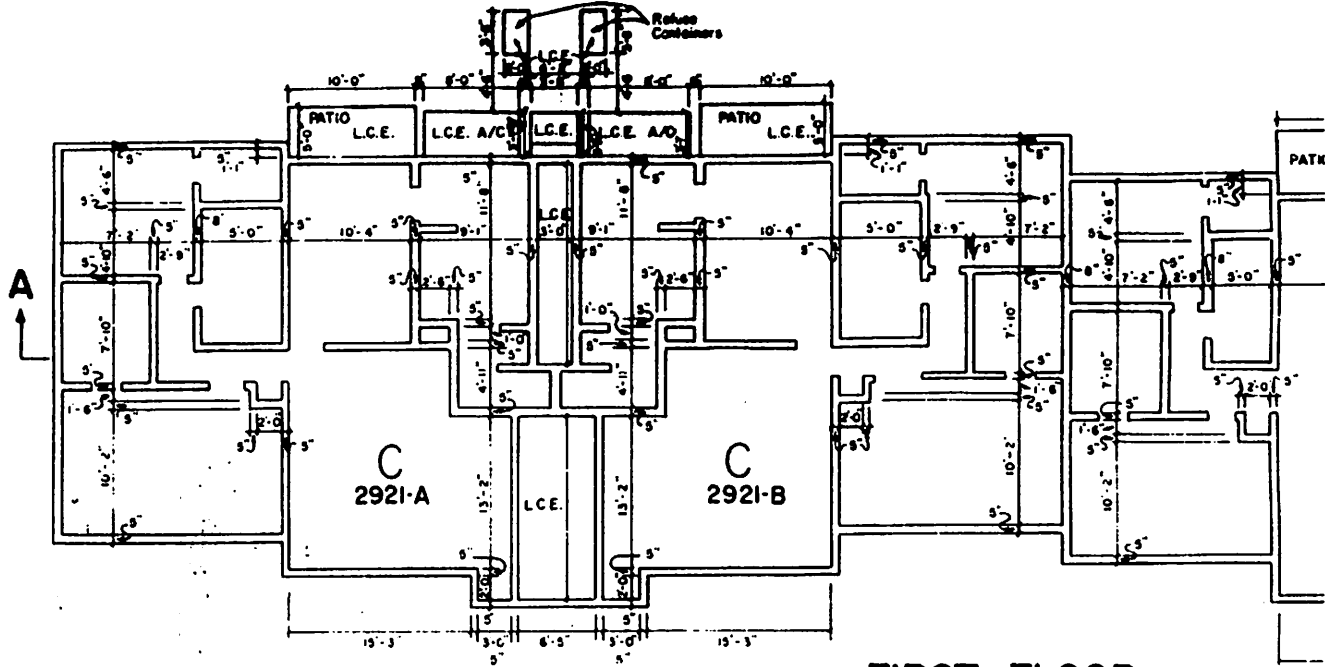

FIRST FLOOR

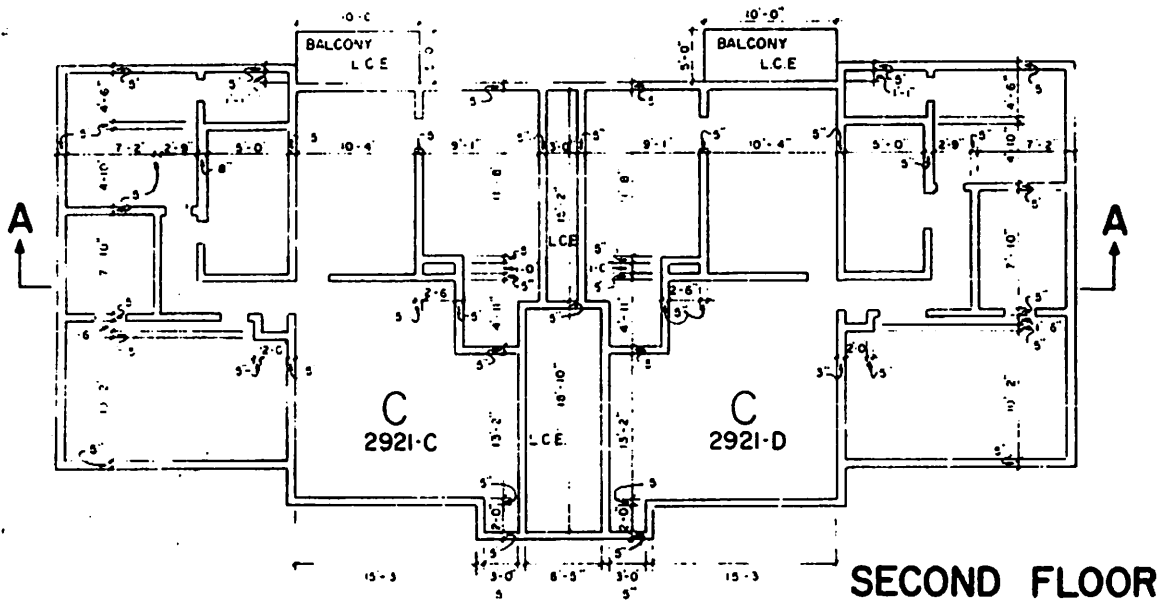


SECOND FLOOR

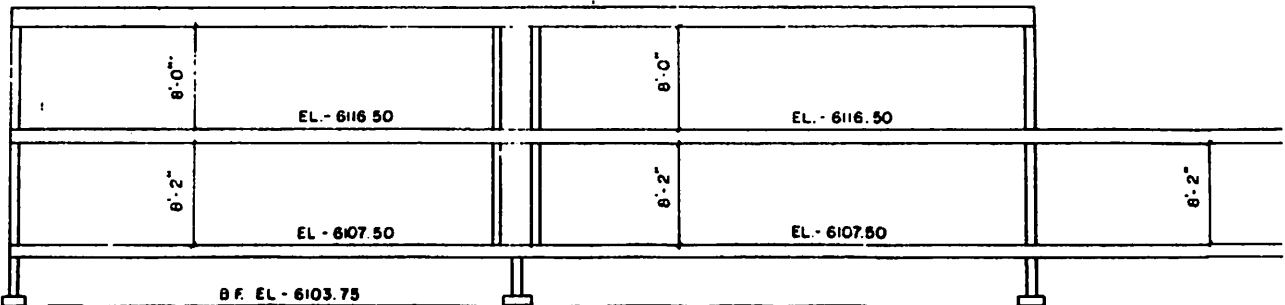

BACK VILLAGE CONDOMINIUM


Refuse Containers

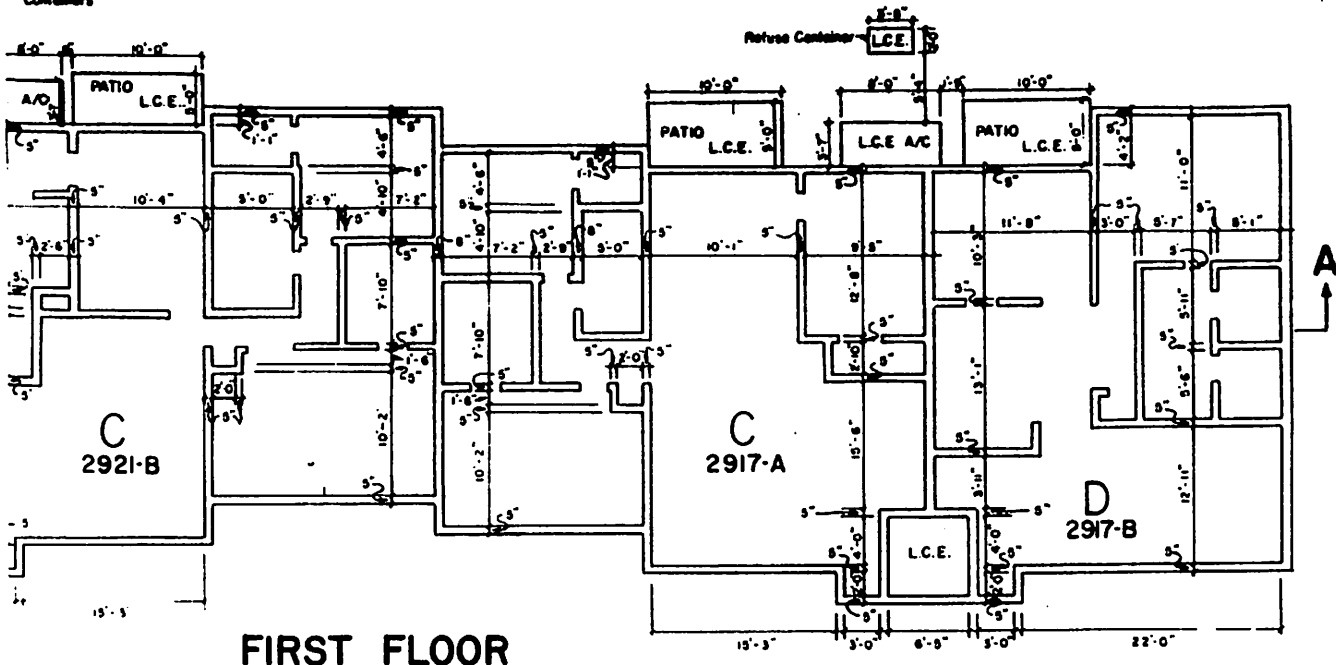


FIRST FLOOR

BLDG. NO. 8

SCALE 1/8" = 1'

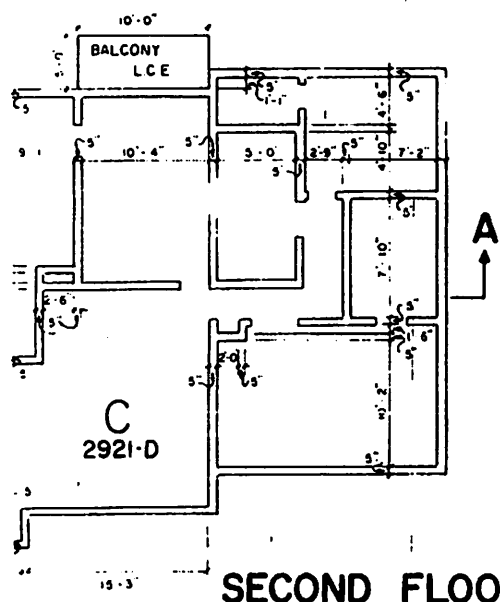


SECOND FLOOR

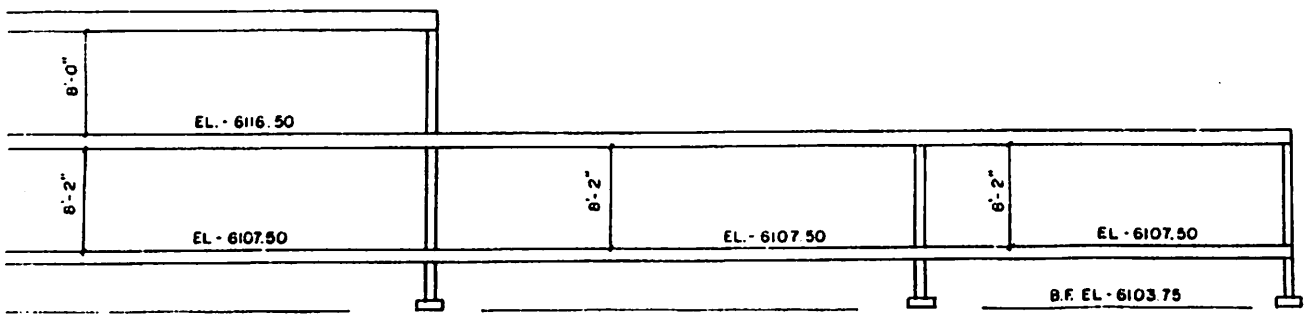


CAMELBACK VILLAGE CONDOMINIUM

MAINTENANCE BLDG.

(A GENERAL COMMON ELEMENT)

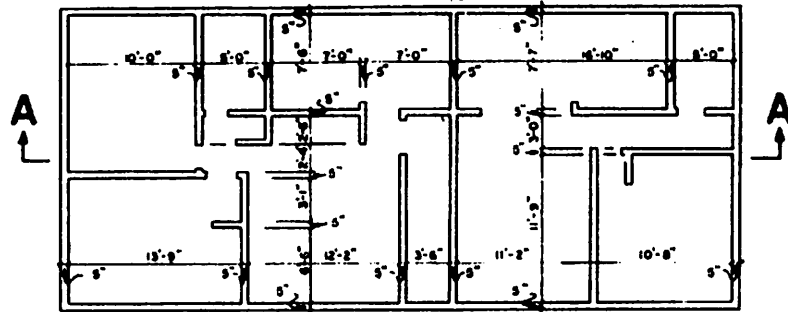


SECOND FLOOR

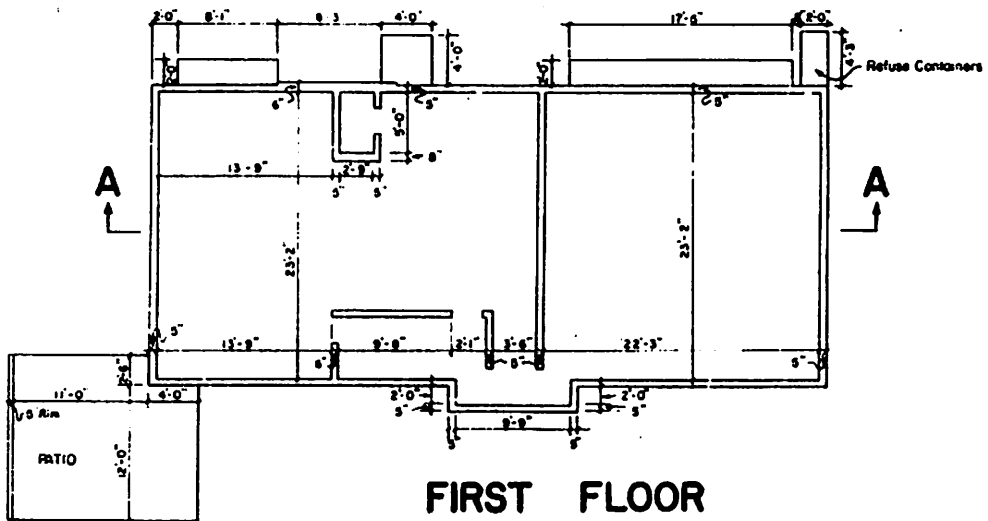

SCALE: 1/8" = 1'

FIRST FLOOR

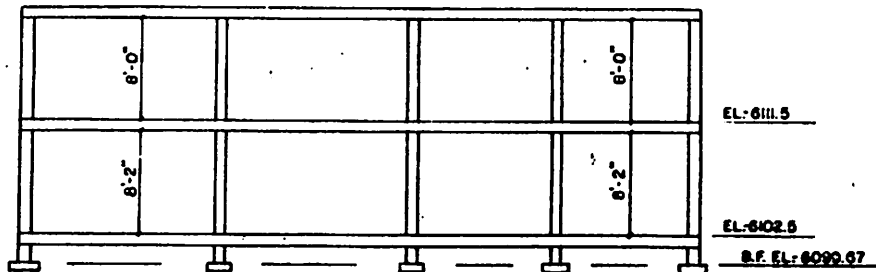

LONGITUDINAL SECTION A-A